


SHEET No.	SHEET NAME	DATE
00.00	COVER SHEET	19-03-2015
00.10	INTERIOR PERSPECTIVES	19-03-2015
03.00	EXISTING FLOOR PLANS	19-03-2015
03.01	PROPOSED FLOOR PLANS	19-03-2015

DRAFT

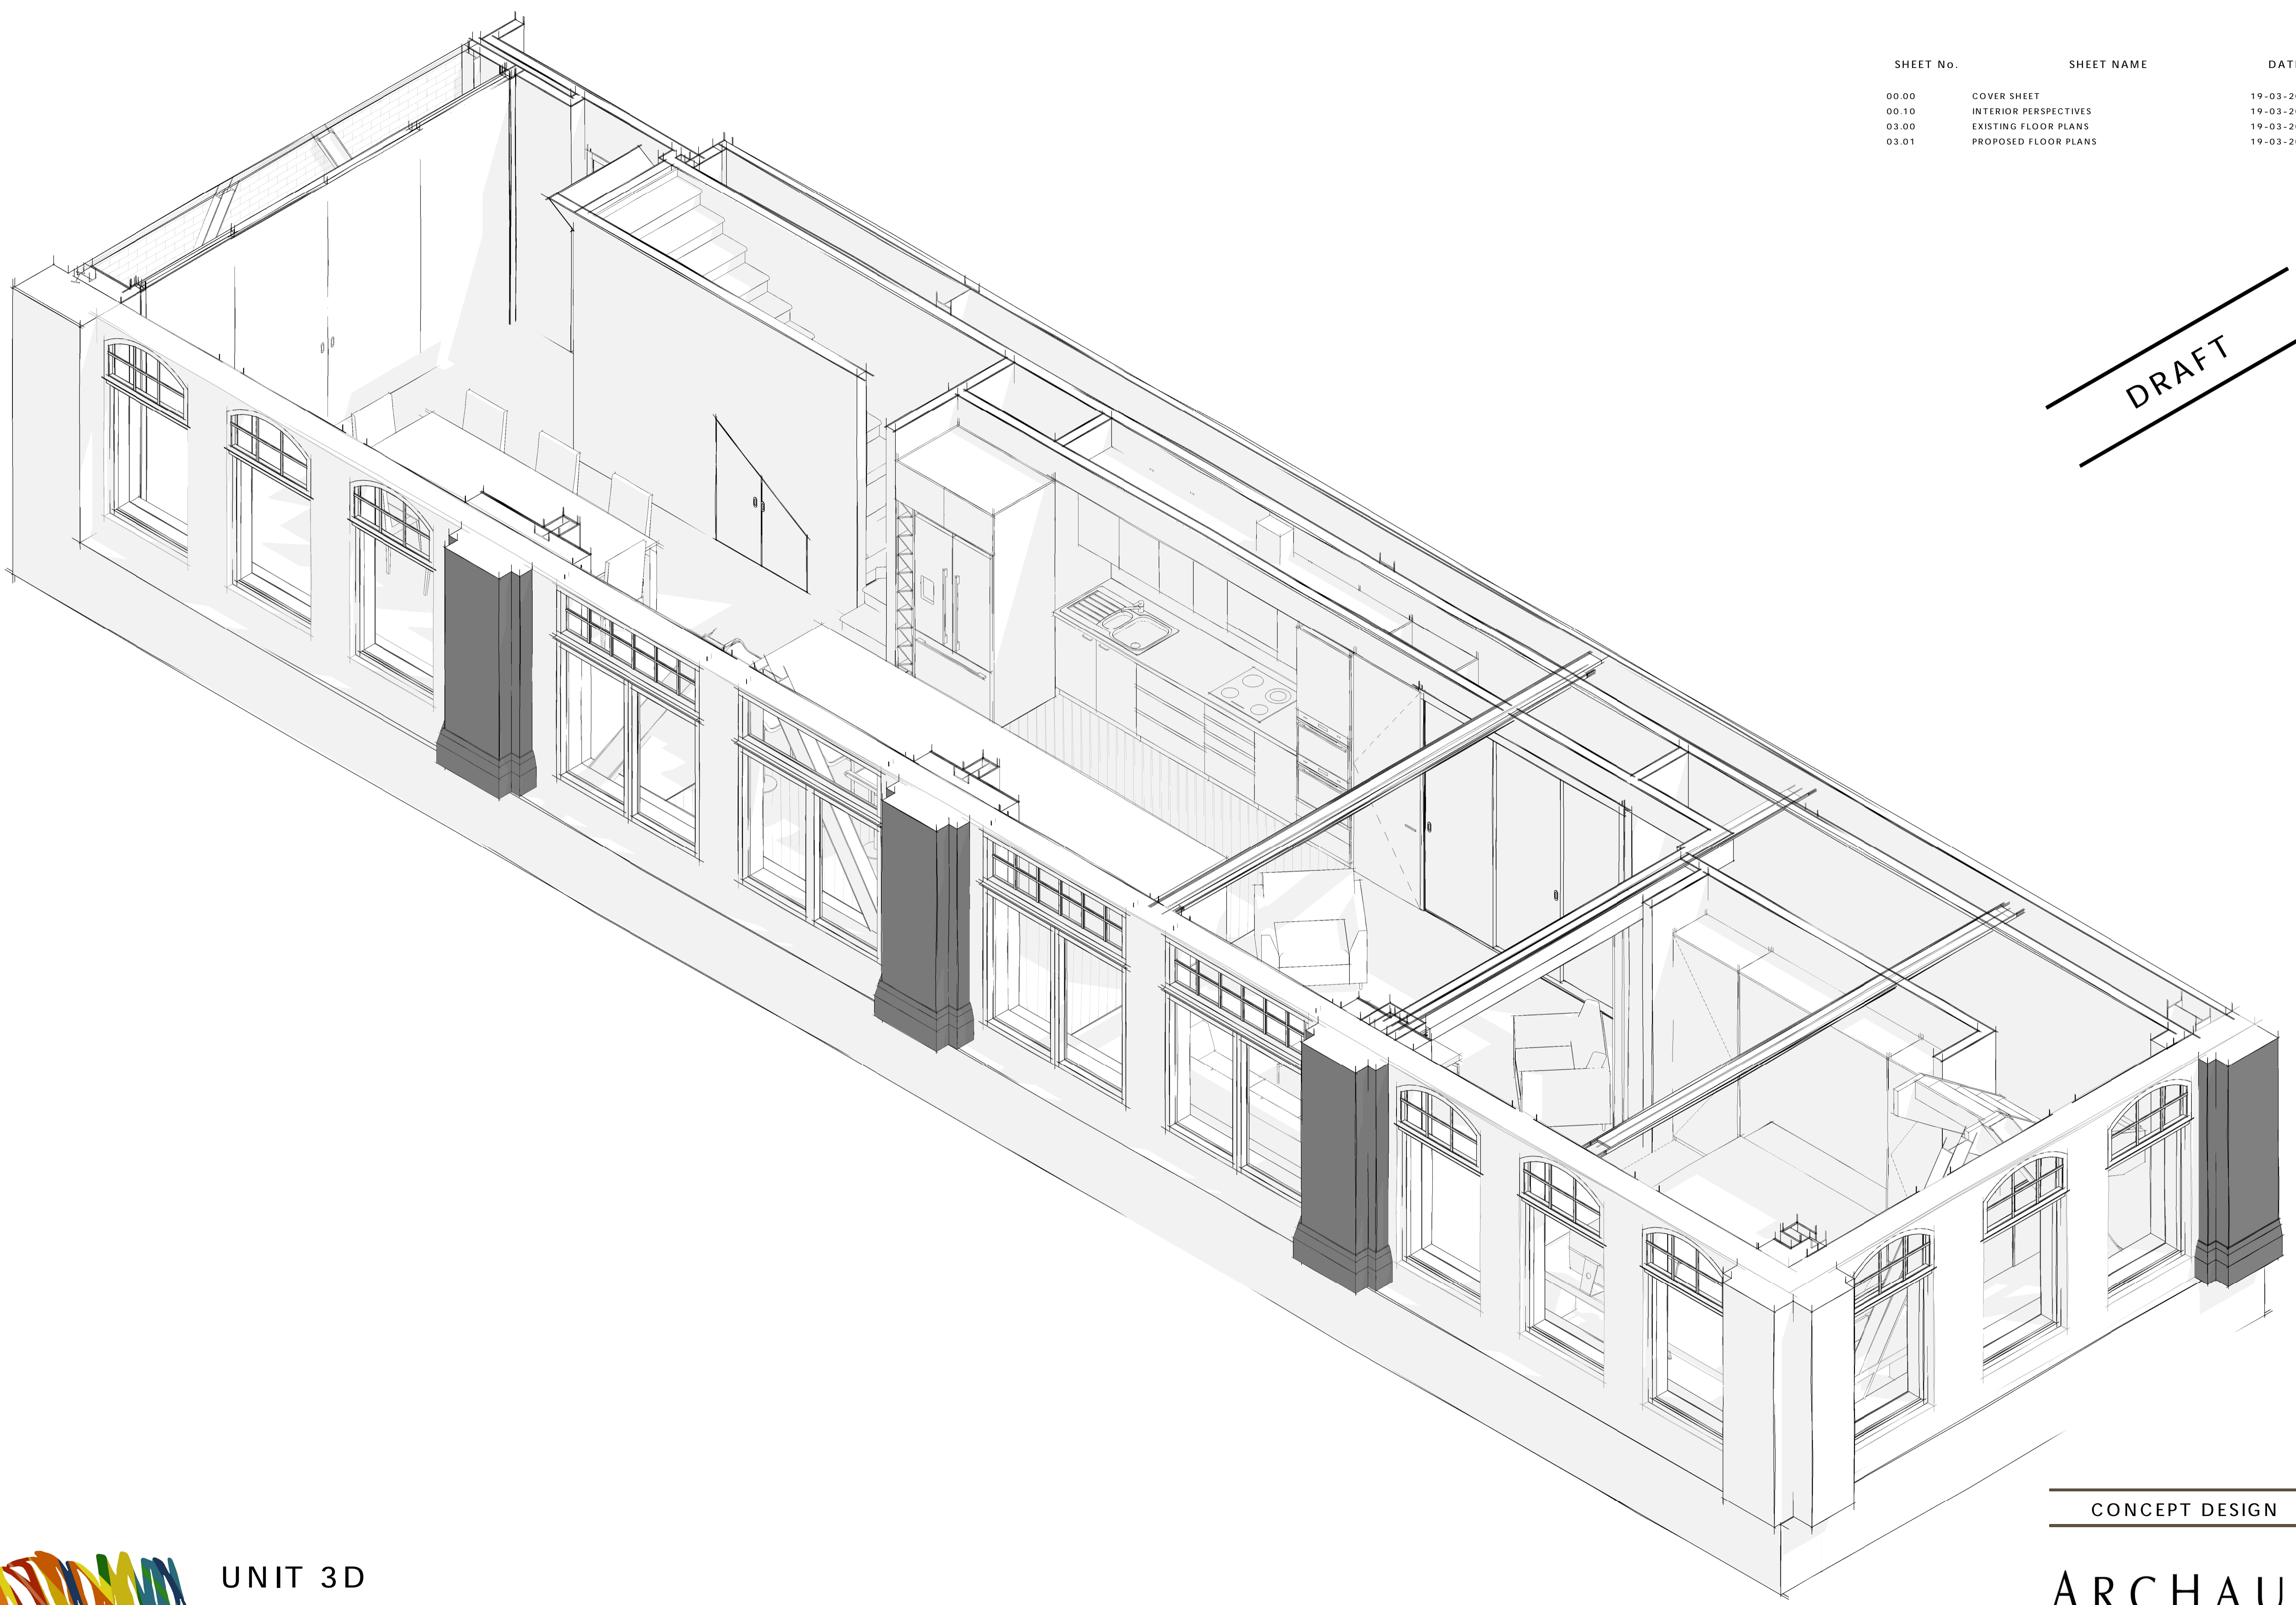


CONCEPT DESIGN




UNIT 3D
 164 VIVIAN STREET
 LHDO Trust

ARCHAUS
 ARCHITECTS
 www.archaus.co.nz

Copyright of this document belongs to Archaus Limited.
 All dimensions are in millimetres unless otherwise noted.
 Check and verify all dimensions and levels on site prior to work commencing.
 All work to comply with NZBC, NZS-3604 and Local Territorial Authority regulations.
 Drawings to be read in conjunction with all other relevant documentation.
 Do not scale off drawings.

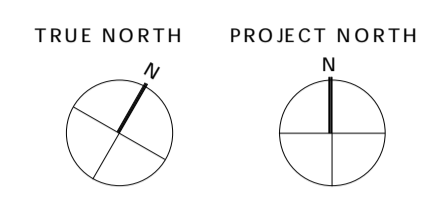

DRAFT

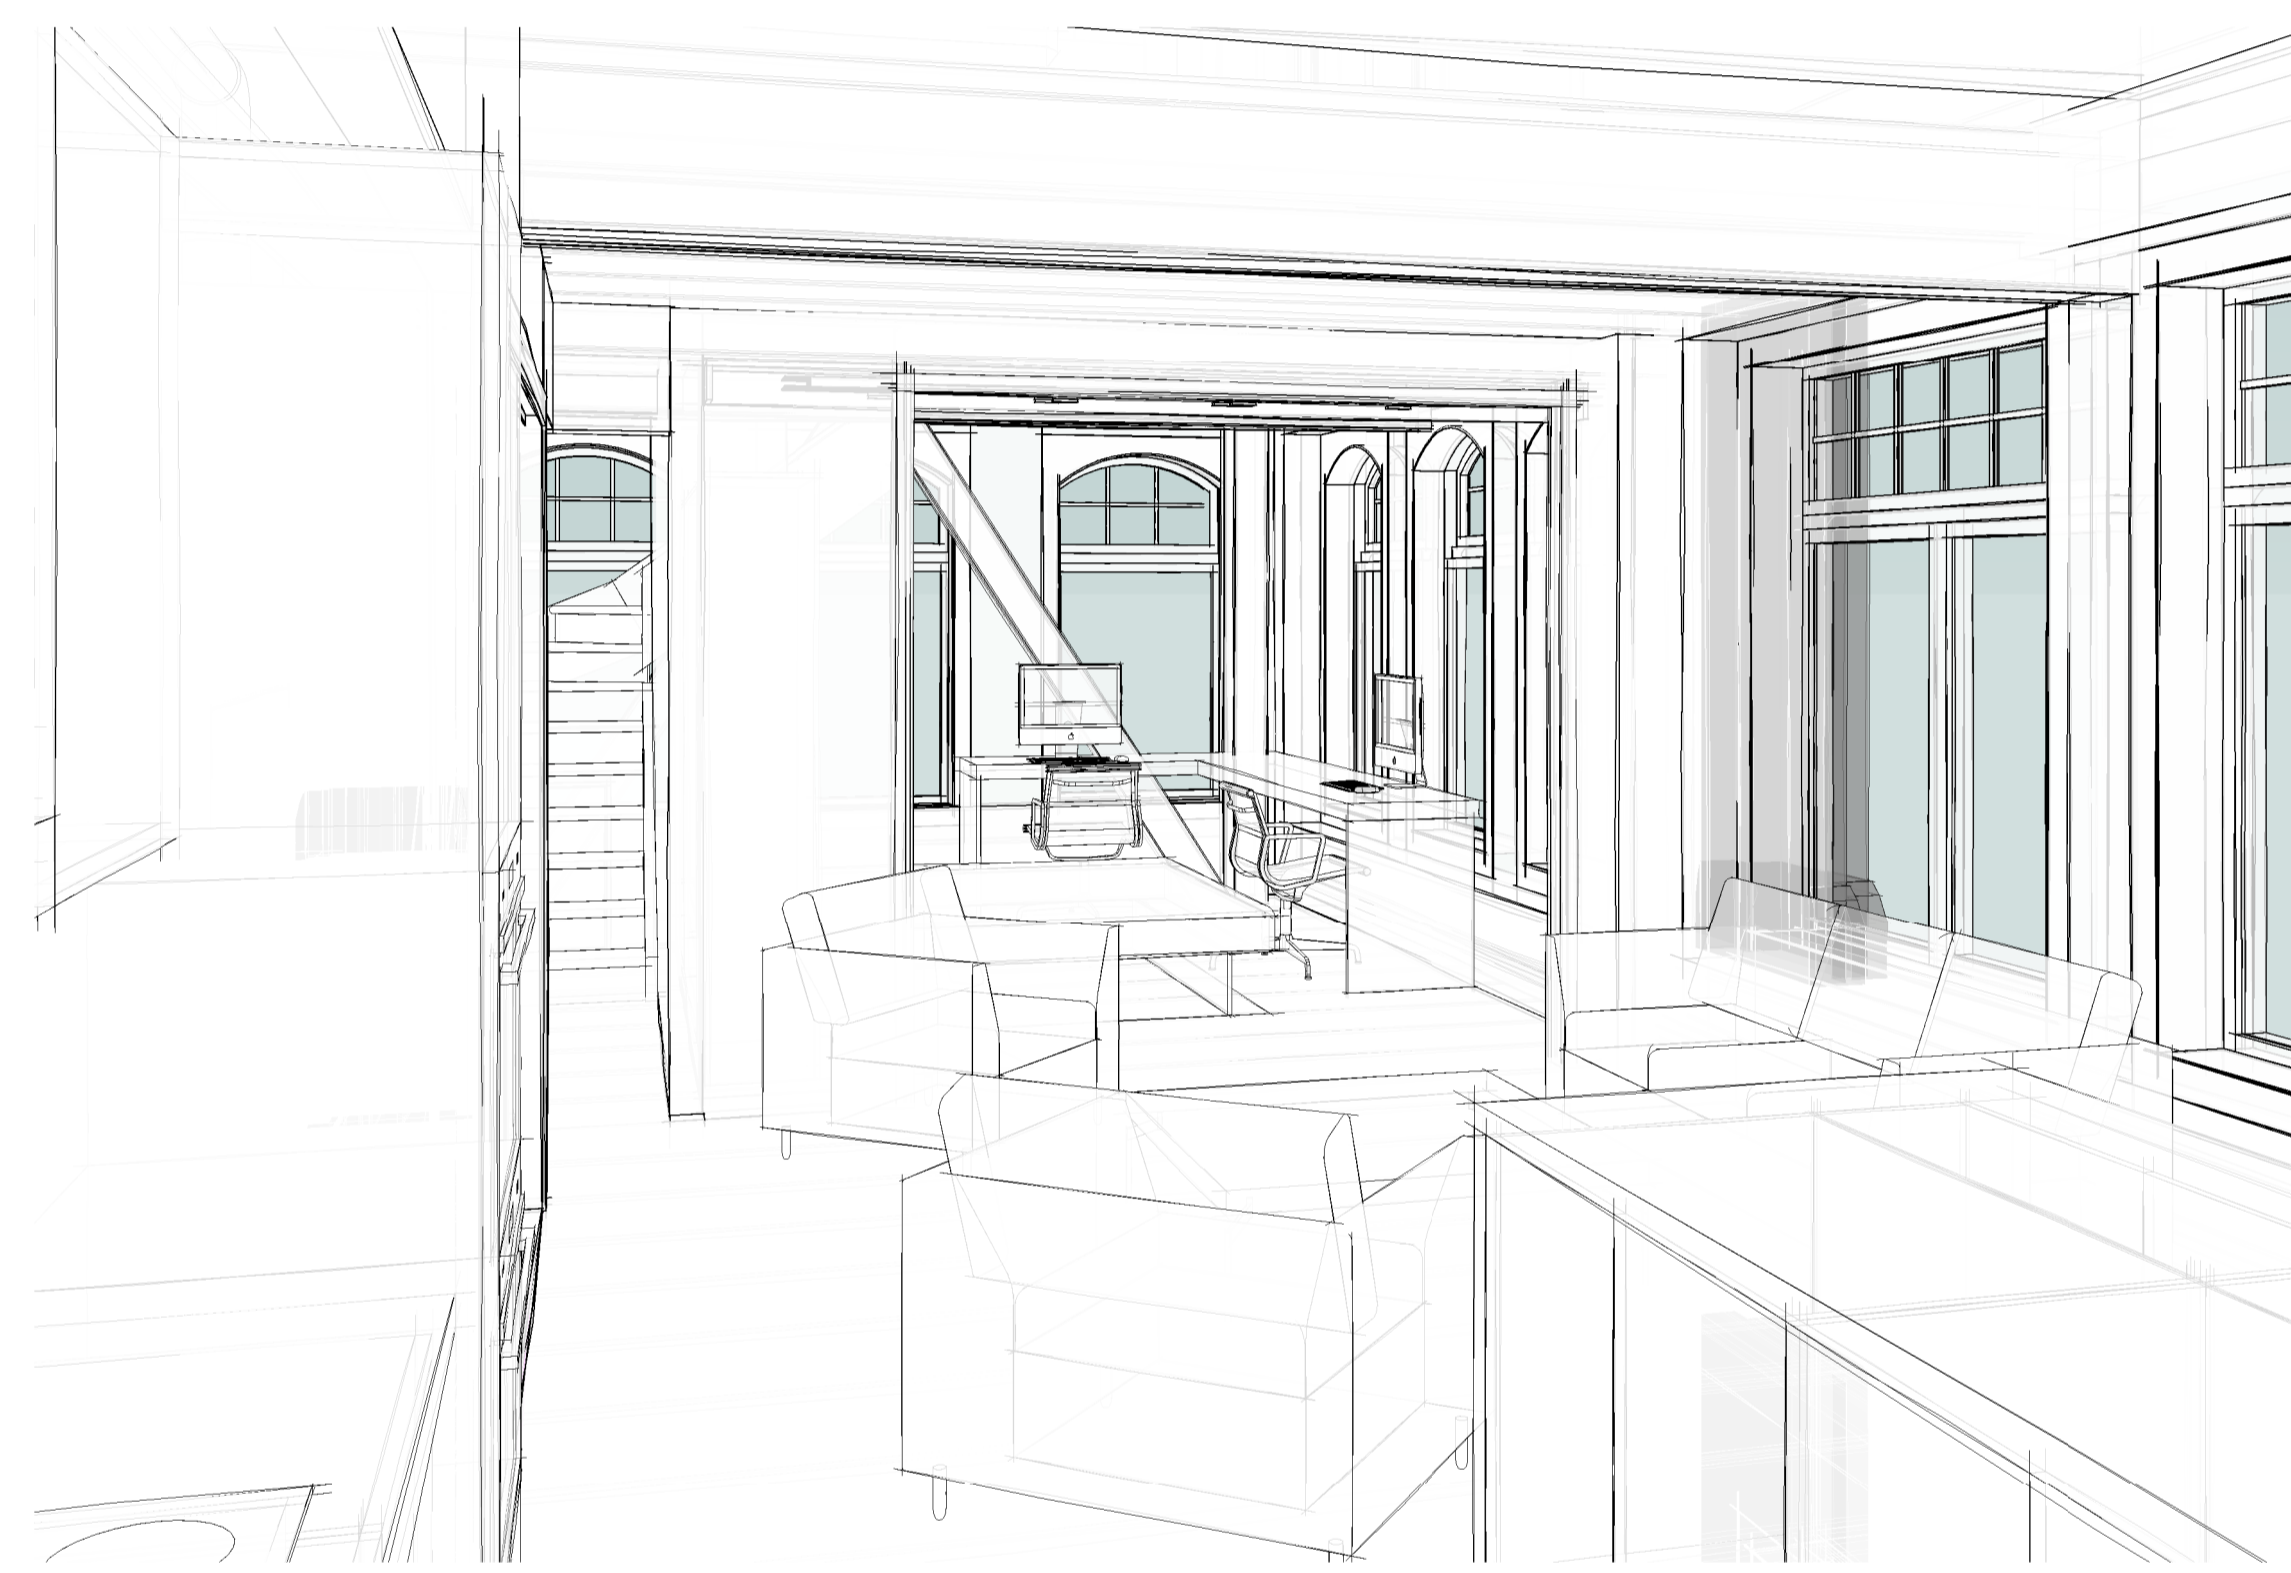

REV	DATE	INITIAL	AMENDMENT
REVISIONS			

CONCEPT DESIGN

CLIENT
 LHDO Trust
 PROJECT
 UNIT 3D
 164 VIVIAN STREET


SHEET TITLE
INTERIOR PERSPECTIVES

DESIGN	DRAWN	ISSUE DATE
HSP	TD	19-03-2015

SCALE AT A1 (half scale if printed at A3)

PROJECT No. **15001**


SHEET No. **00.10**

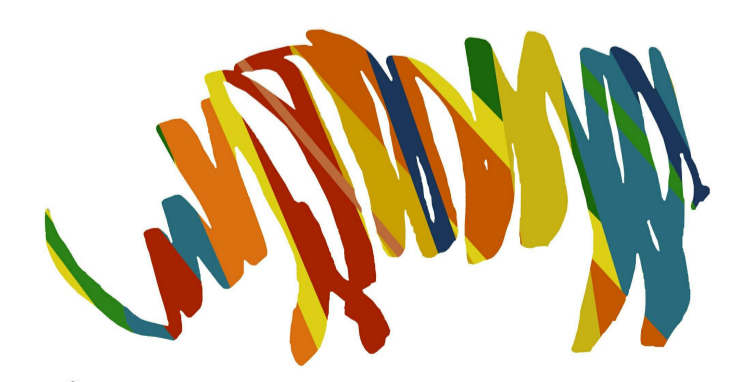

ARCHAUS
 ARCHITECTS


www.archaus.co.nz

Copyright of this document belongs to Archaus Limited.
 All dimensions are in millimetres unless otherwise noted.
 Check and verify all dimensions and levels on site prior to work commencing.
 All work to comply with NZBC, NZS-3604 and Local Territorial Authority regulations.
 Drawings to be read in conjunction with all other relevant documentation.
 Do not scale off drawings.

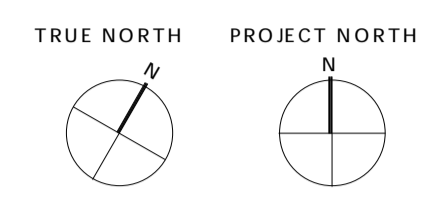


DRAFT

Existing
 New

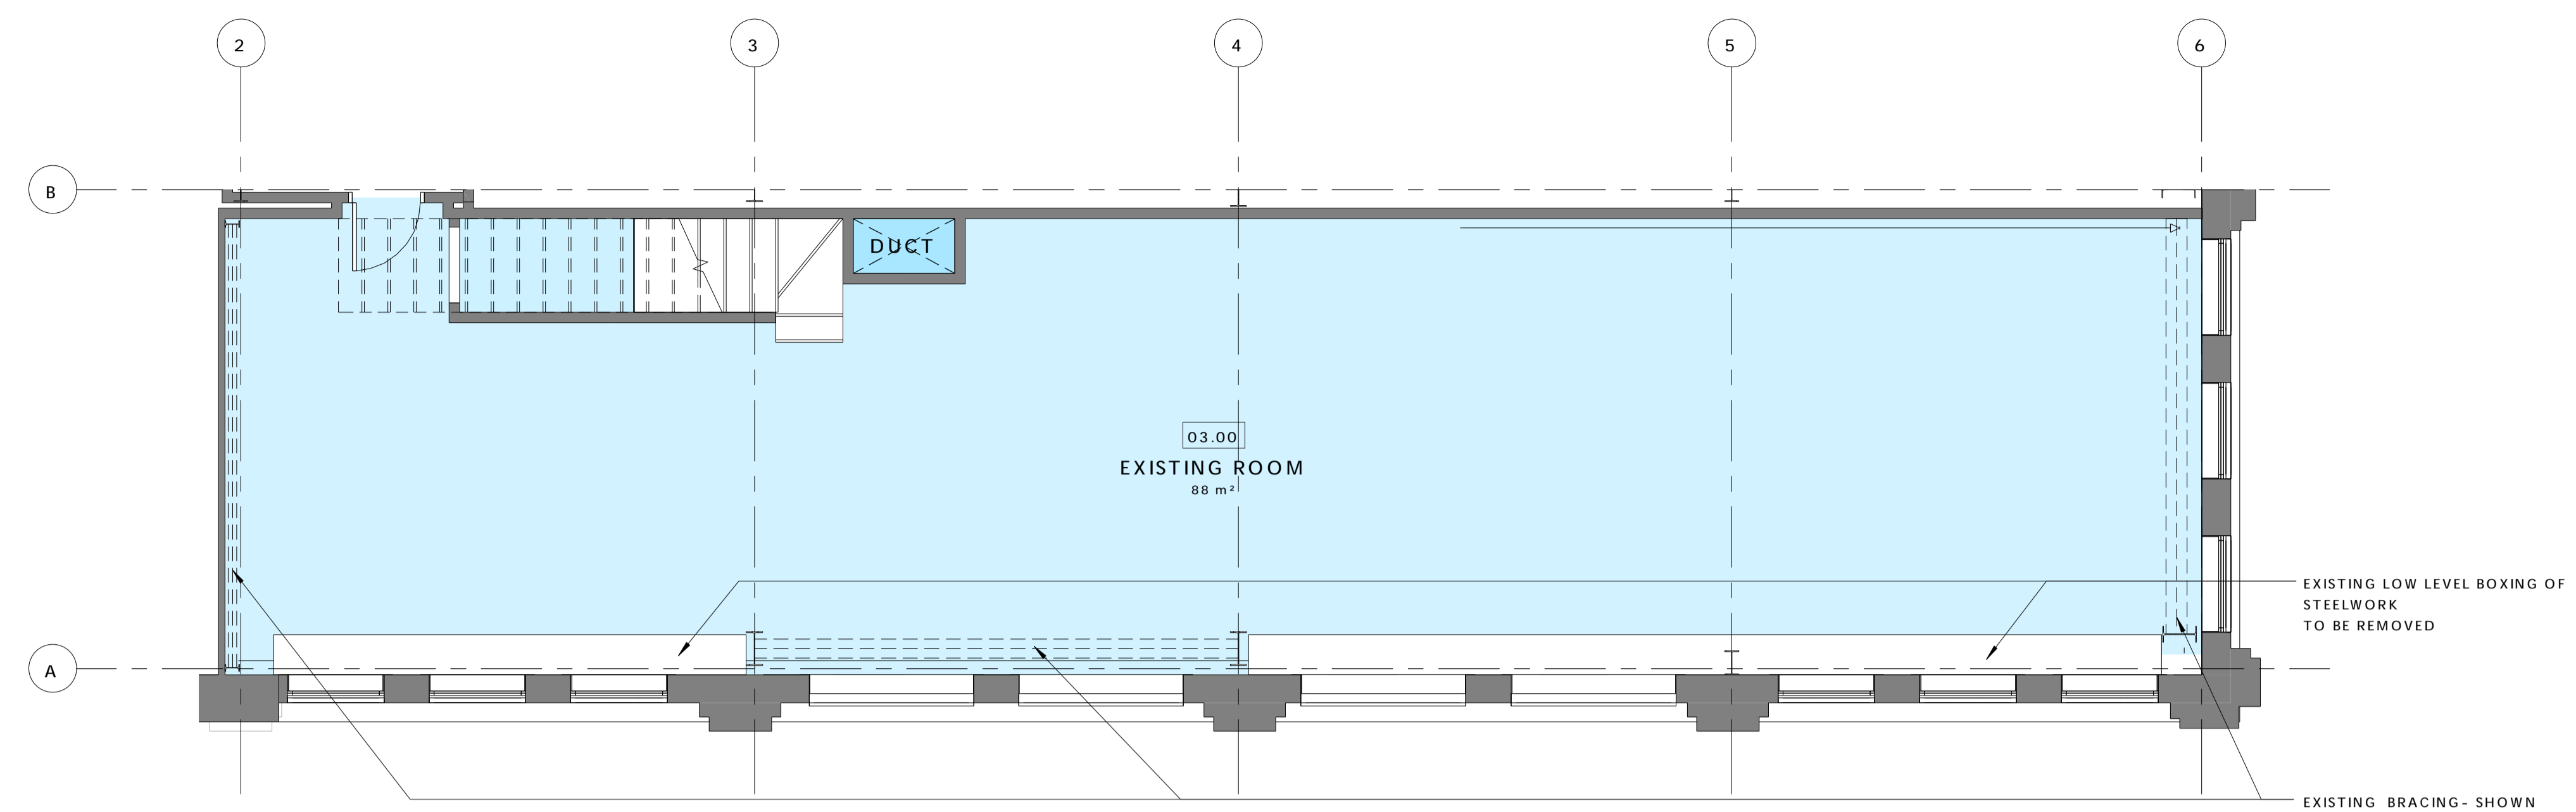

2 LO3_Existing Third Floor Plan
 SCALE: 1 : 50

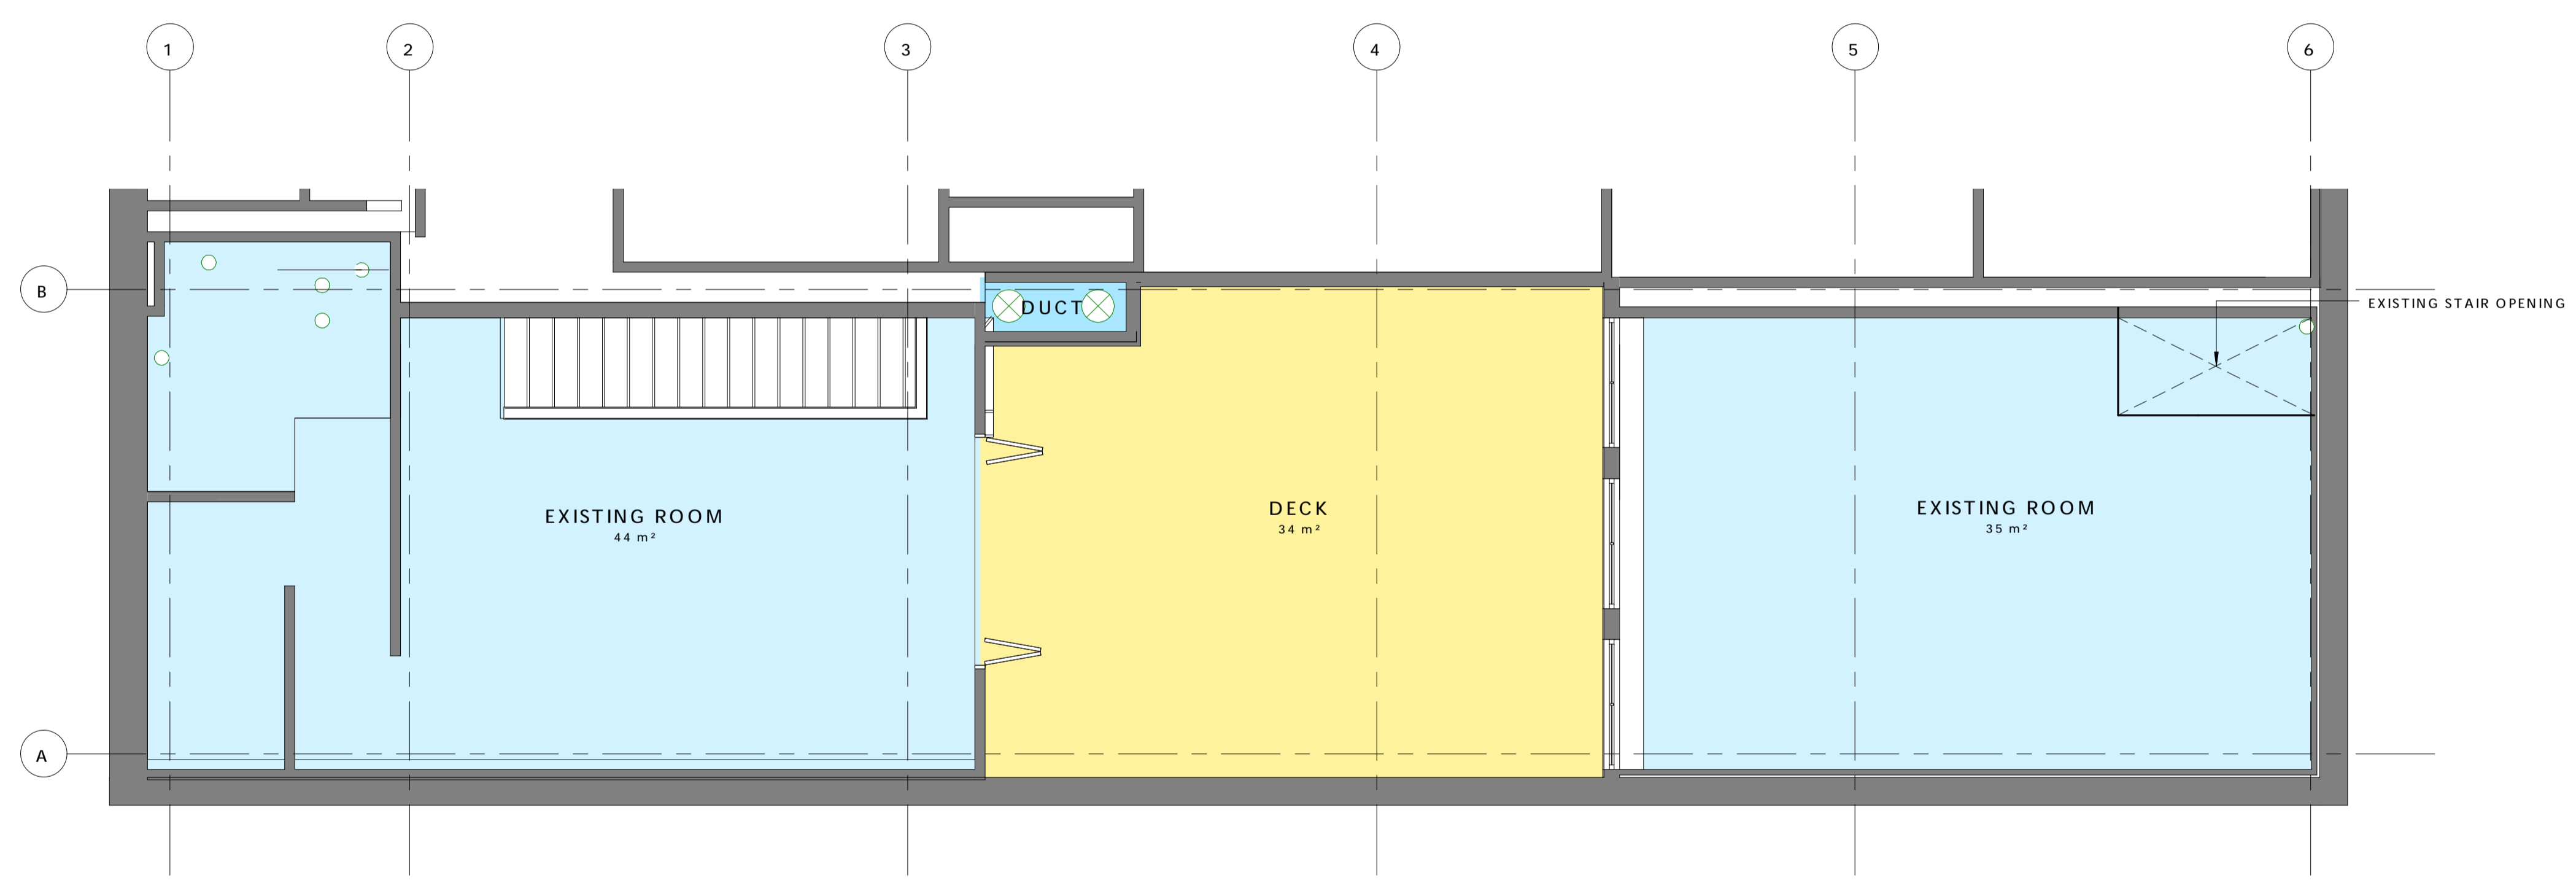

1 LO4_Existing Mezzanine Floor plan
 SCALE: 1 : 50

REV	DATE	INITIAL	AMENDMENT
REVISIONS			

CONCEPT DESIGN

CLIENT
 LHDO Trust
 PROJECT
 UNIT 3D
 164 VIVIAN STREET


SHEET TITLE
EXISTING FLOOR PLANS

DESIGN	DRAWN	ISSUE DATE
HSP	TD	19-03-2015

SCALE AT A1 (half scale if printed at A3)
 As indicated

PROJECT No. **15001**


SHEET No. **03.00**

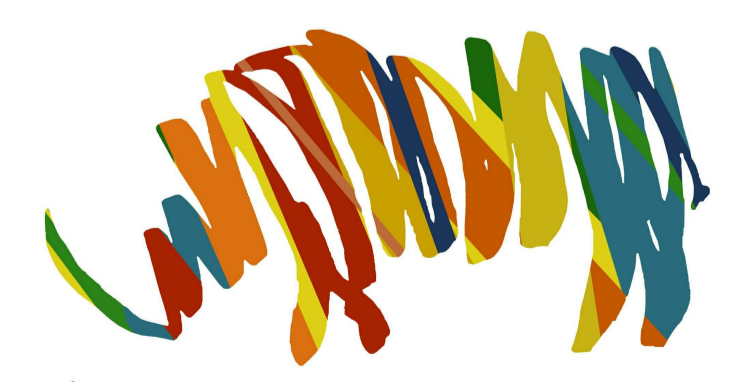

ARCHAUS
 ARCHITECTS


www.archaus.co.nz

Copyright of this document belongs to Archaus Limited.
 All dimensions are in millimetres unless otherwise noted.
 Check and verify all dimensions and levels on site prior to work commencing.
 All work to comply with NZBC, NZS-3604 and Local Territorial Authority regulations.
 Drawings to be read in conjunction with all other relevant documentation.
 Do not scale off drawings.

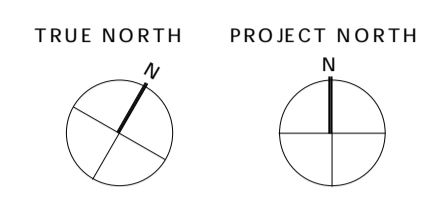


DRAFT

Existing
 New

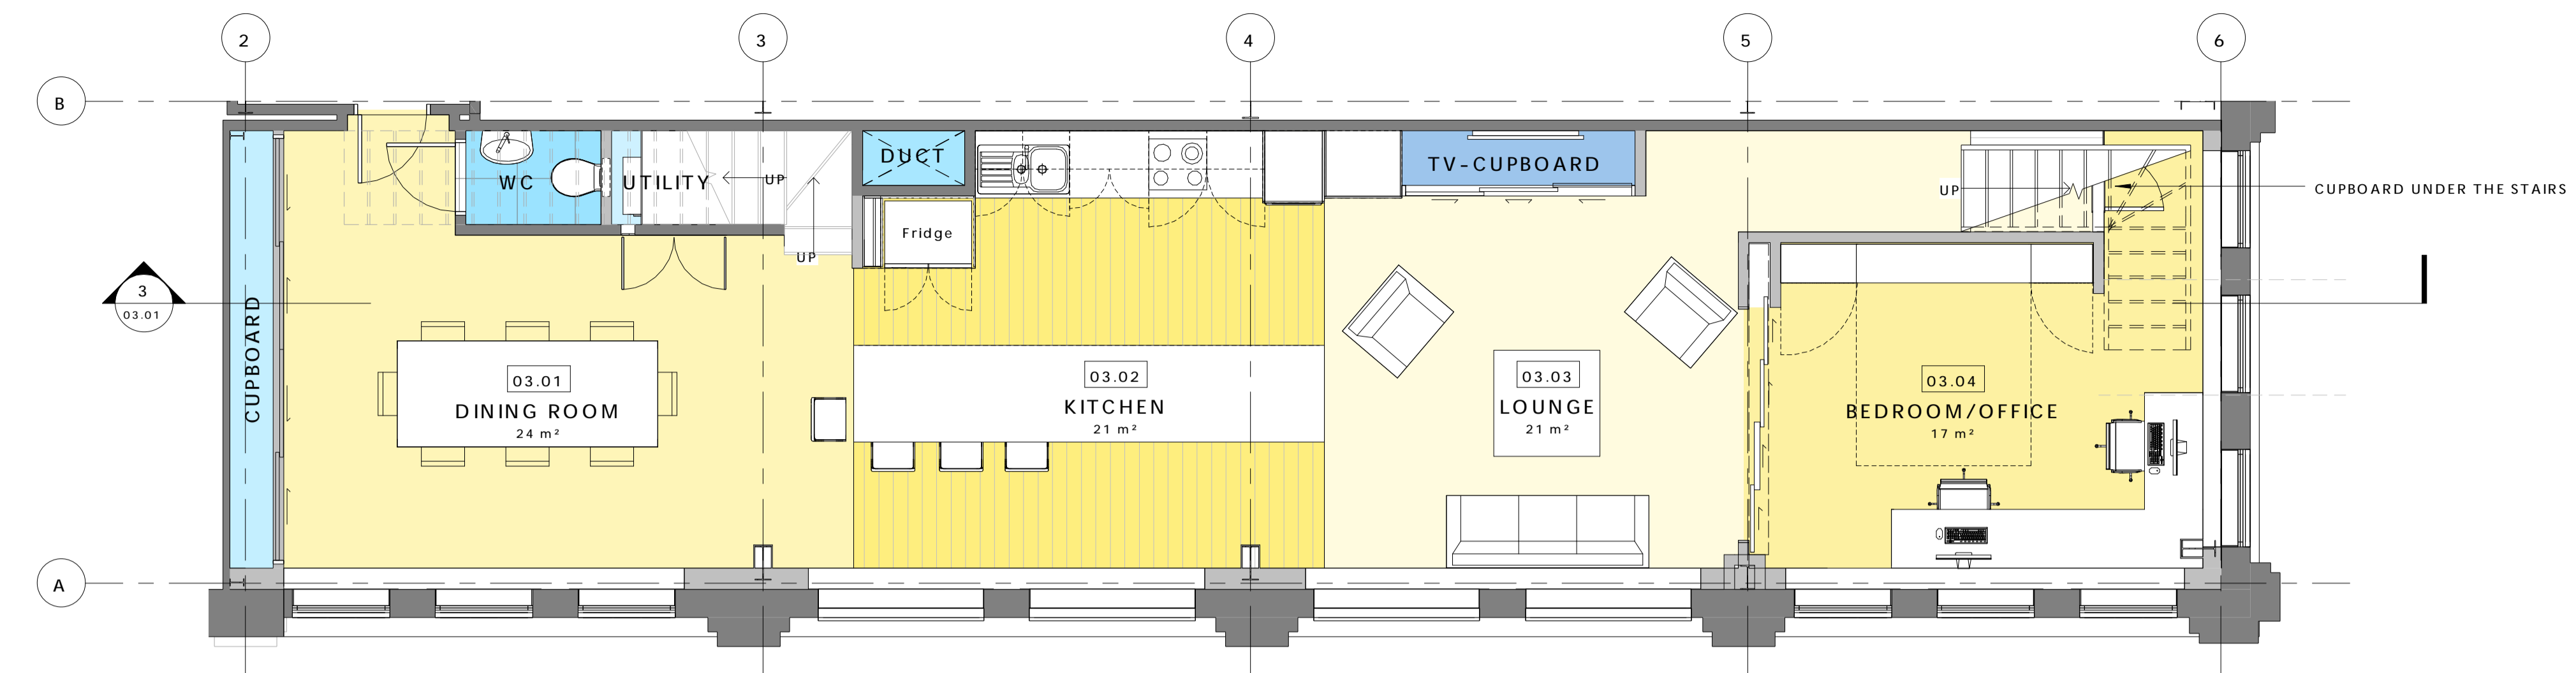

1 L03_Proposed Third Floor Plan
 SCALE: 1 : 50

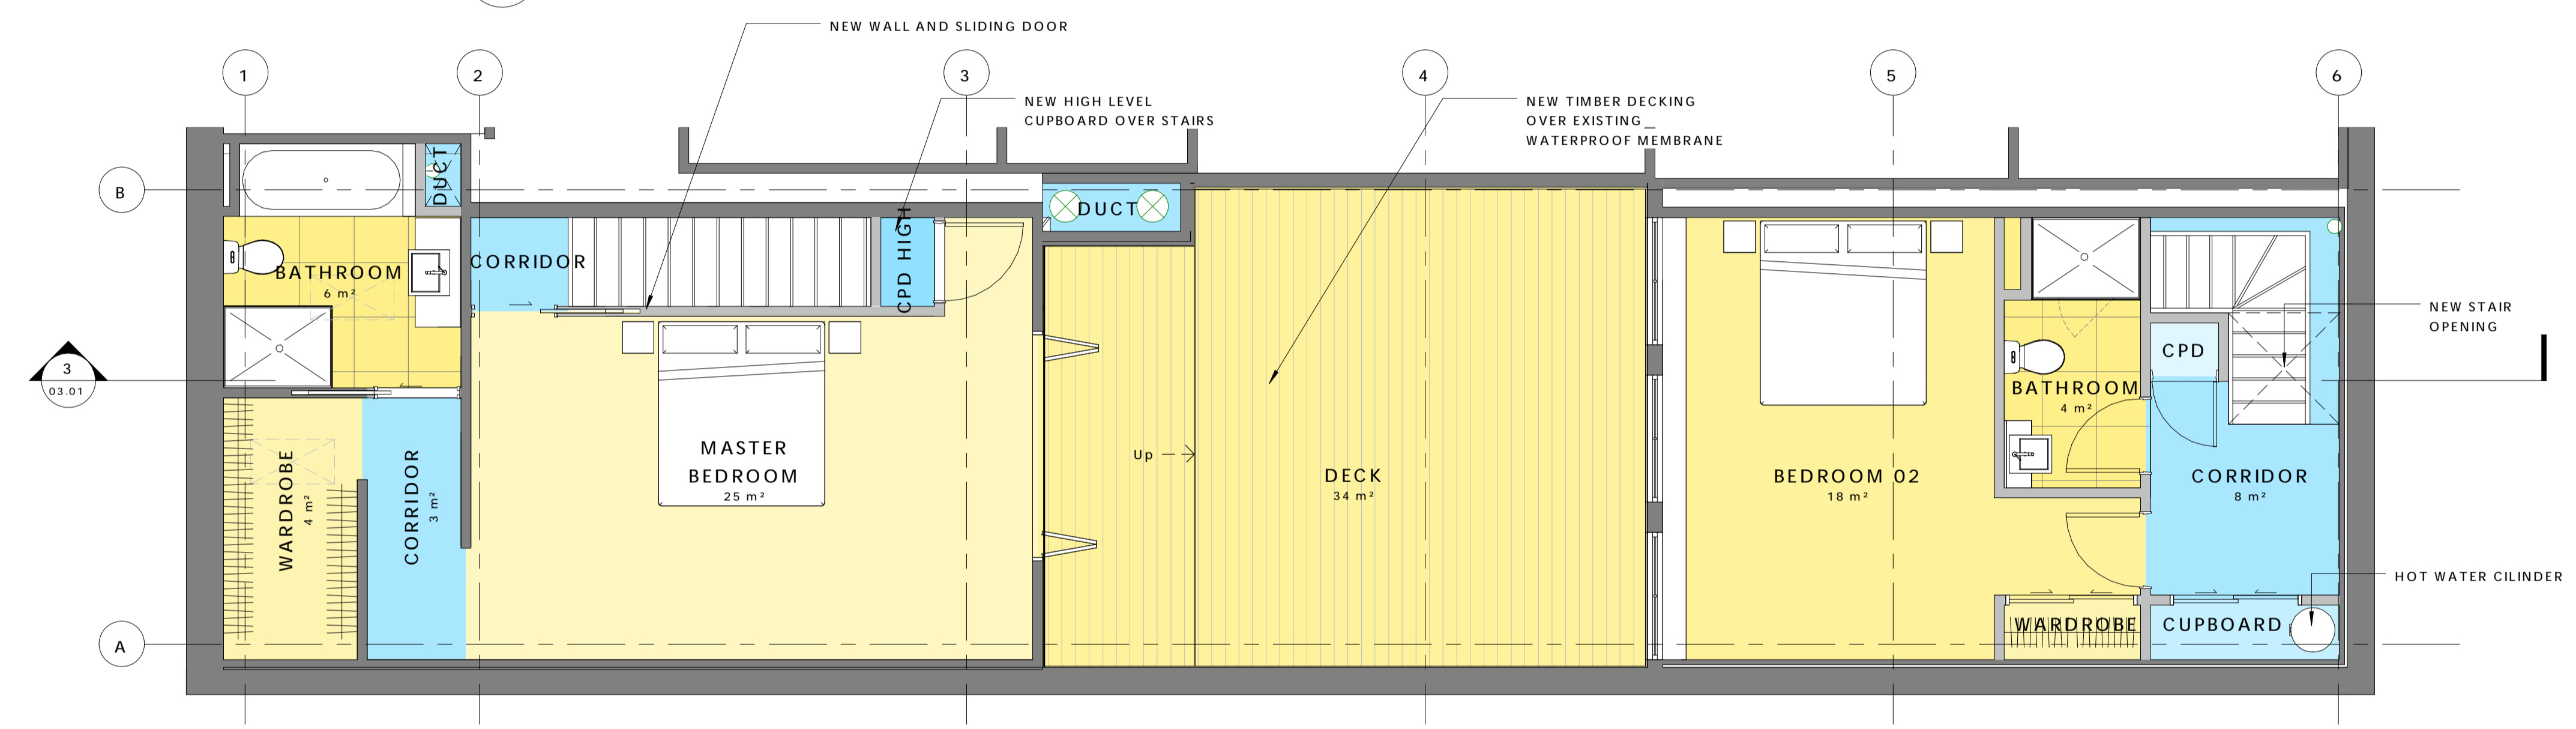

2 L04_Proposed Mezzanine Floor
 SCALE: 1 : 50

REV	DATE	INITIAL	AMENDMENT
REVISIONS			


CONCEPT DESIGN

CLIENT
 LHDO Trust
 PROJECT
 UNIT 3D
 164 VIVIAN STREET

PROPOSED FLOOR PLANS


DESIGN	DRAWN	ISSUE DATE
HSP	TD	19-03-2015
SCALE AT A1 (half scale if printed at A3)		As indicated
PROJECT No.	15001	
SHEET No.	REVISION	

03.01

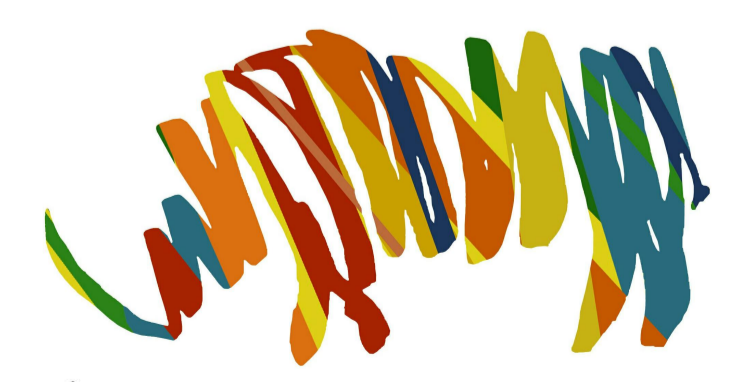

ARCHAUS ARCHITECTS

www.archaus.co.nz

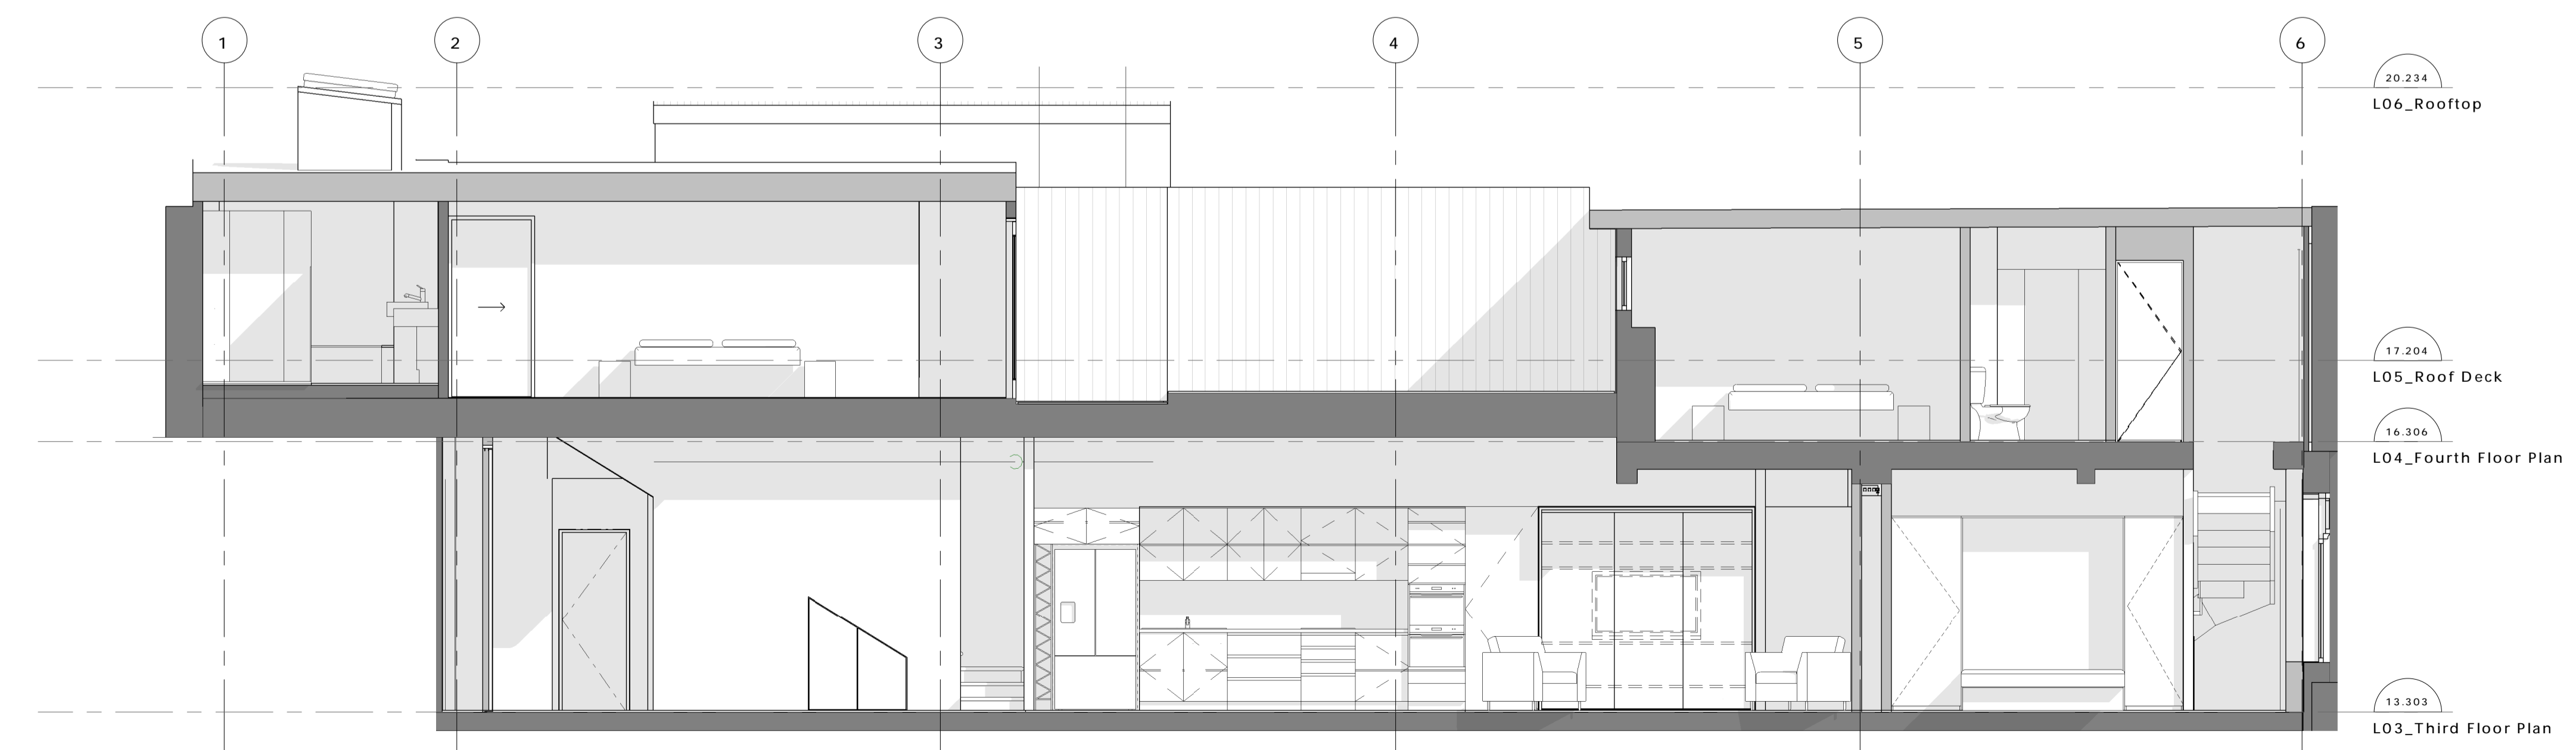

3 Longitudinal Section
 SCALE: 1 : 50