



Copyright of this document belongs to Archaus Architects Limited.
 All dimensions are in millimetres unless otherwise noted.
 Check and verify all dimensions and levels on site prior to work commencing.
 All work to comply with NZBC, NZS-3604 and Local Territorial Authority regulations.
 Drawings to be read in conjunction with all other relevant documentation.
 Do not scale off drawings.

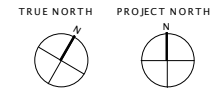

DRAFT

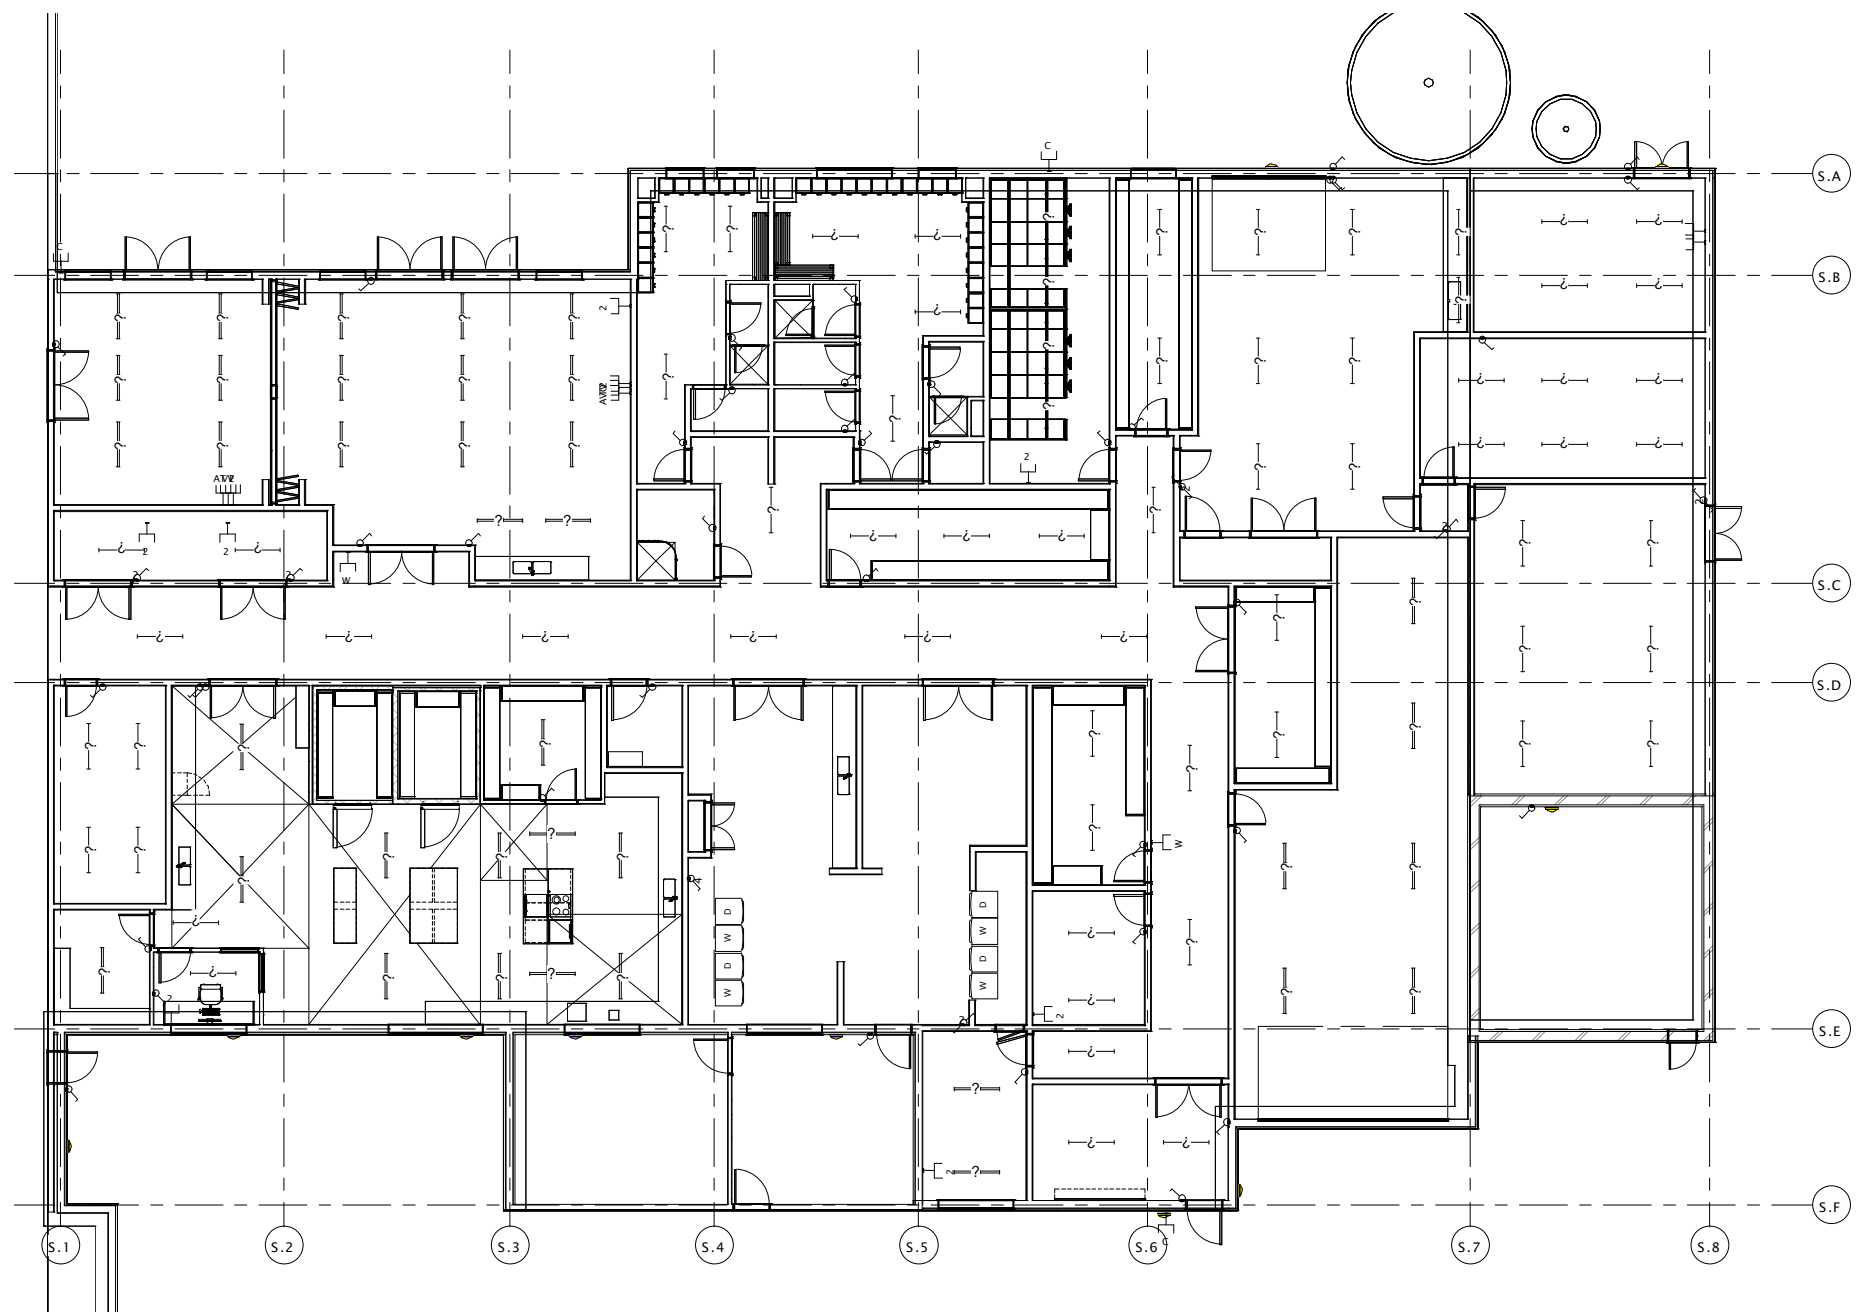

1 SERVICE WING GF Electrical Services - Lighting
 SCALE: 1 : 100

REV	DATE	INITIAL	AMENDMENT
REVISIONS			

Concept Design

CLIENT

PROJECT

SHEET TITLE

**SERVICE WING GH
 Electrical Services -
 Lighting**

DESIGN	DRAWN	ISSUE DATE
		05/04/15

SCALE AT A1 (half scale if printed at A3) 1 : 100

PROJECT No.

SHEET No. REVISION

02.01




ARCHAUS
 ARCHITECTS LIMITED


(09) 376 2579 (04) 802 5630 (03) 353 0570
 Auckland Wellington Christchurch

www.archaus.co.nz

Copyright of this document belongs to Archaus Architects Limited.
 All dimensions are in millimetres unless otherwise noted.
 Check and verify all dimensions and levels on site prior to work commencing.
 All work to comply with NZBC, NZS-3604 and Local Territorial Authority regulations.
 Drawings to be read in conjunction with all other relevant documentation.
 Do not scale off drawings.

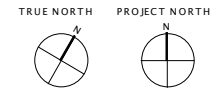

DRAFT

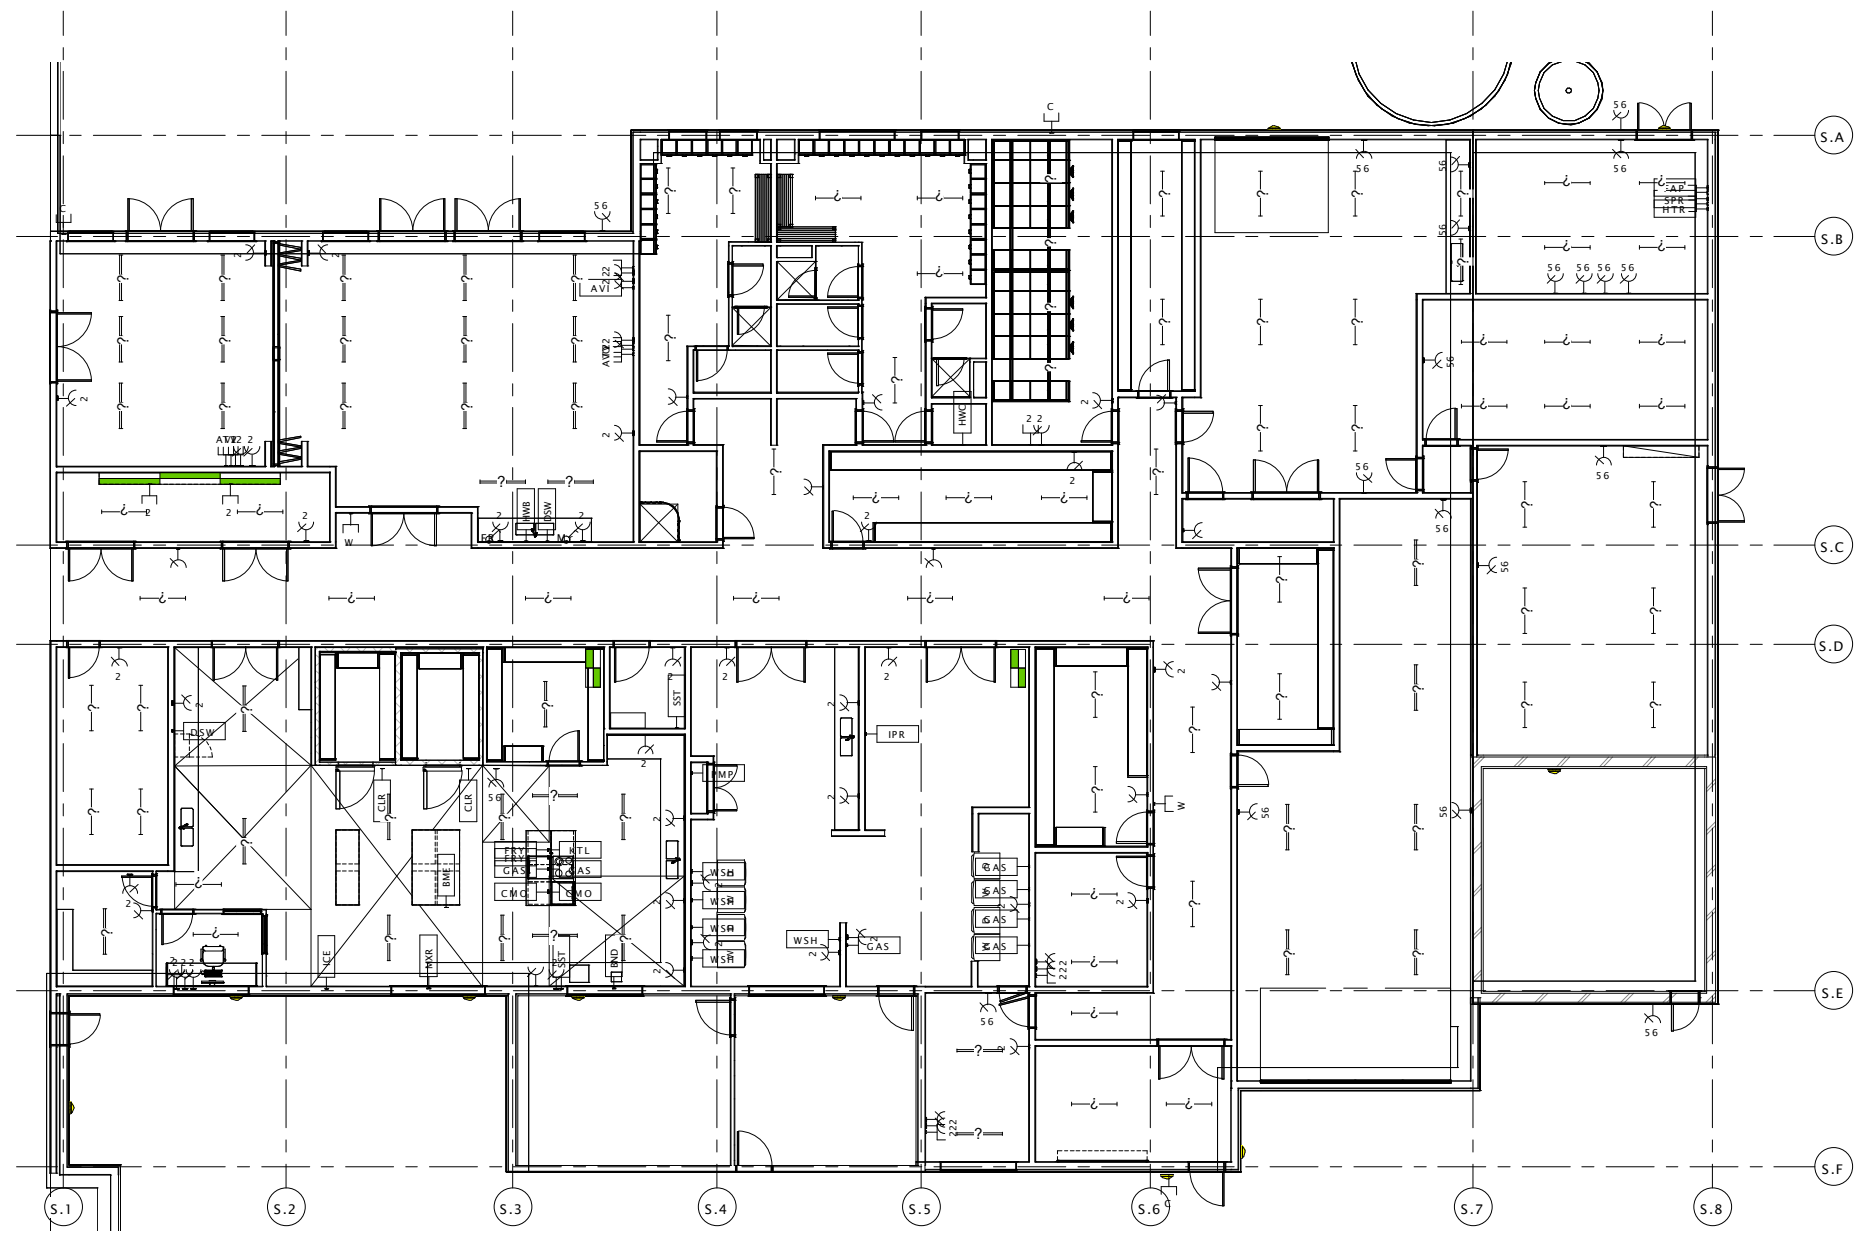

1 SERVICE WING GF Electrical Services – Power & I.T.
 SCALE: 1 : 100

REV	DATE	INITIAL	AMENDMENT
REVISIONS			

Concept Design

CLIENT
 PROJECT

SHEET TITLE
SERVICE WING GH
Electrical Services – Power & I.T.

DESIGN	DRAWN	ISSUE DATE
		05/04/15

SCALE AT A1 (half scale if printed at A3) 1 : 100

PROJECT No.

SHEET No. REVISION

02.02




ARCHAUS
 ARCHITECTS LIMITED


(09) 376 2579 (04) 802 5630 (03) 353 0570
 Auckland Wellington Christchurch

www.archaus.co.nz

Copyright of this document belongs to Archaus Architects Limited.
 All dimensions are in millimetres unless otherwise noted.
 Check and verify all dimensions and levels on site prior to work commencing.
 All work to comply with NZBC, NZS-3604 and Local Territorial Authority regulations.
 Drawings to be read in conjunction with all other relevant documentation.
 Do not scale off drawings.

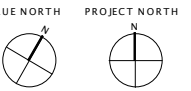

DRAFT

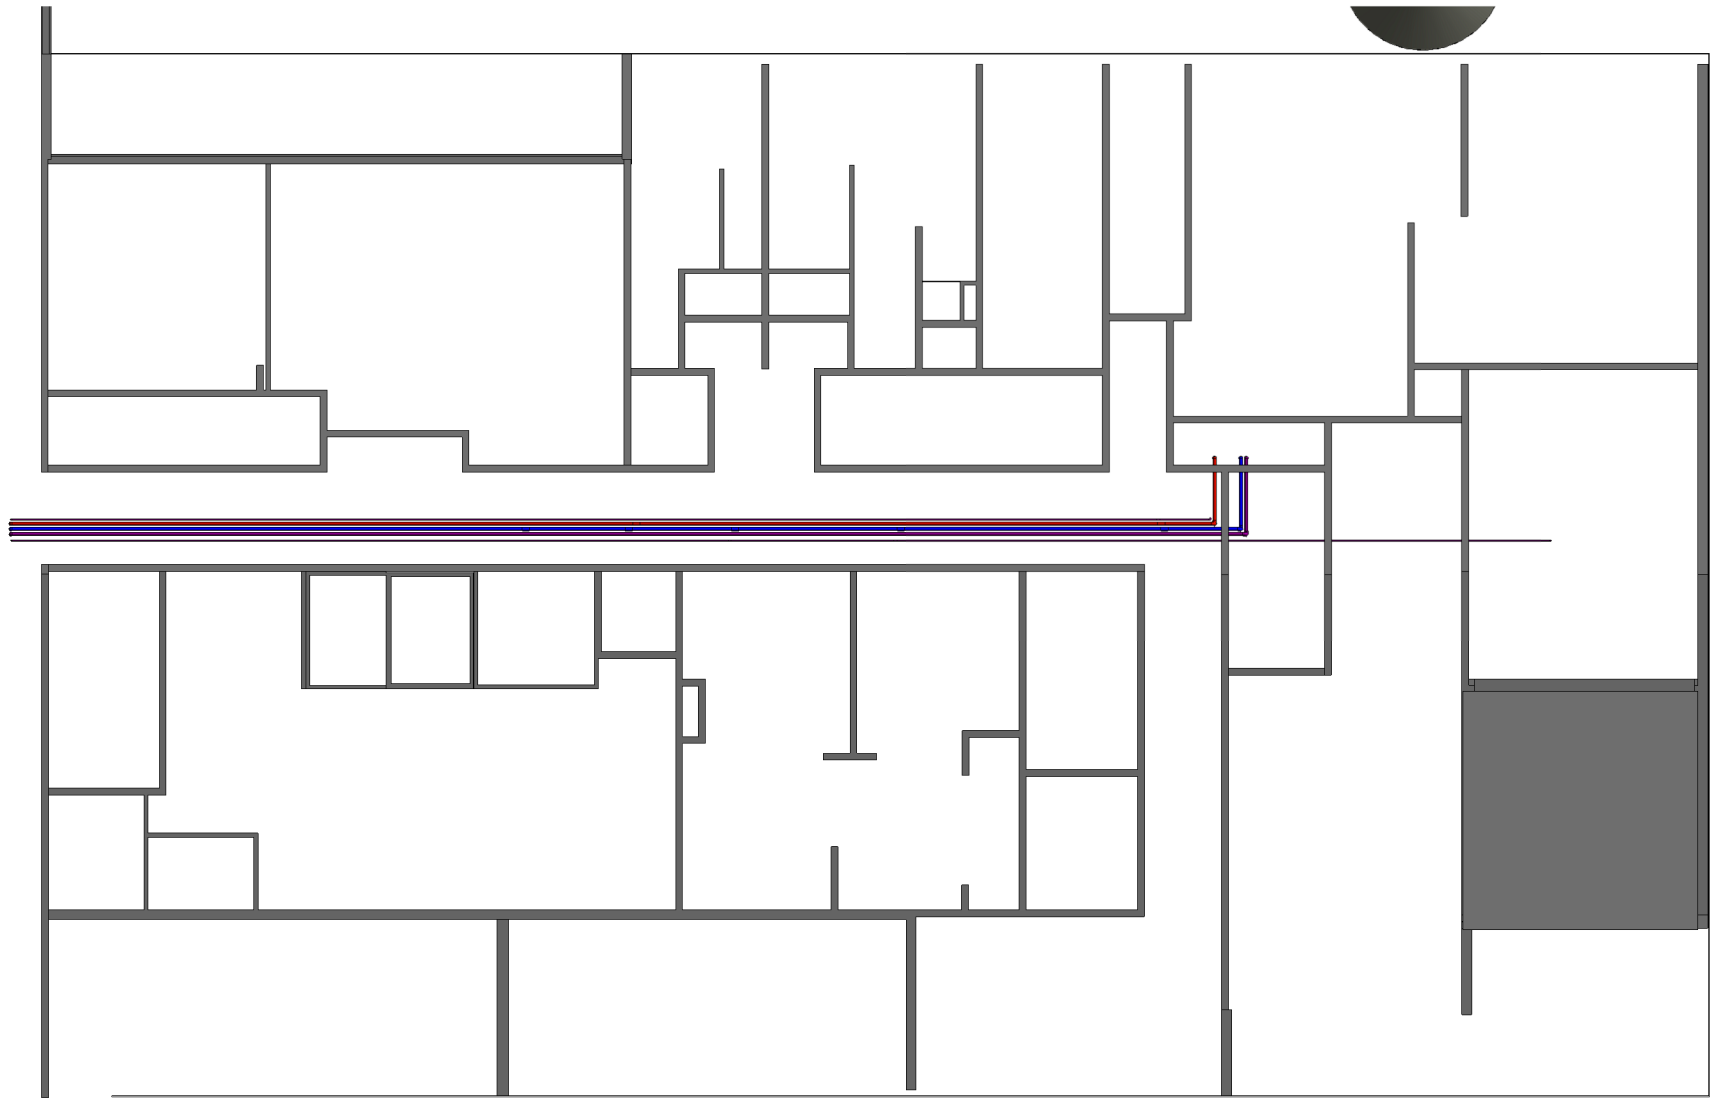

1 SERVICE WING GF Level Hot and Cold Water Service
 SCALE: 1 : 100

REV	DATE	INITIAL	AMENDMENT
REVISIONS			

Concept Design

CLIENT
 PROJECT

SHEET TITLE
**SERVICE WING GH Level
 Hot and Cold water
 service**

DESIGN DRAWN ISSUE DATE
 05/04/15


SCALE AT A1 (half scale if printed at A3) 1 : 100

PROJECT No.


SHEET No. REVISION
02.03

ARCHAUS
 ARCHITECTS LIMITED
 (09) 376 2579 (04) 802 5630 (03) 353 0570
 Auckland Wellington Christchurch
 www.archaus.co.nz

Copyright of this document belongs to Archaus Architects Limited.
 All dimensions are in millimetres unless otherwise noted.
 Check and verify all dimensions and levels on site prior to work commencing.
 All work to comply with NZBC, NZS-3604 and Local Territorial Authority regulations.
 Drawings to be read in conjunction with all other relevant documentation.
 Do not scale off drawings.

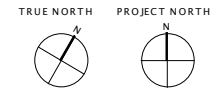

DRAFT

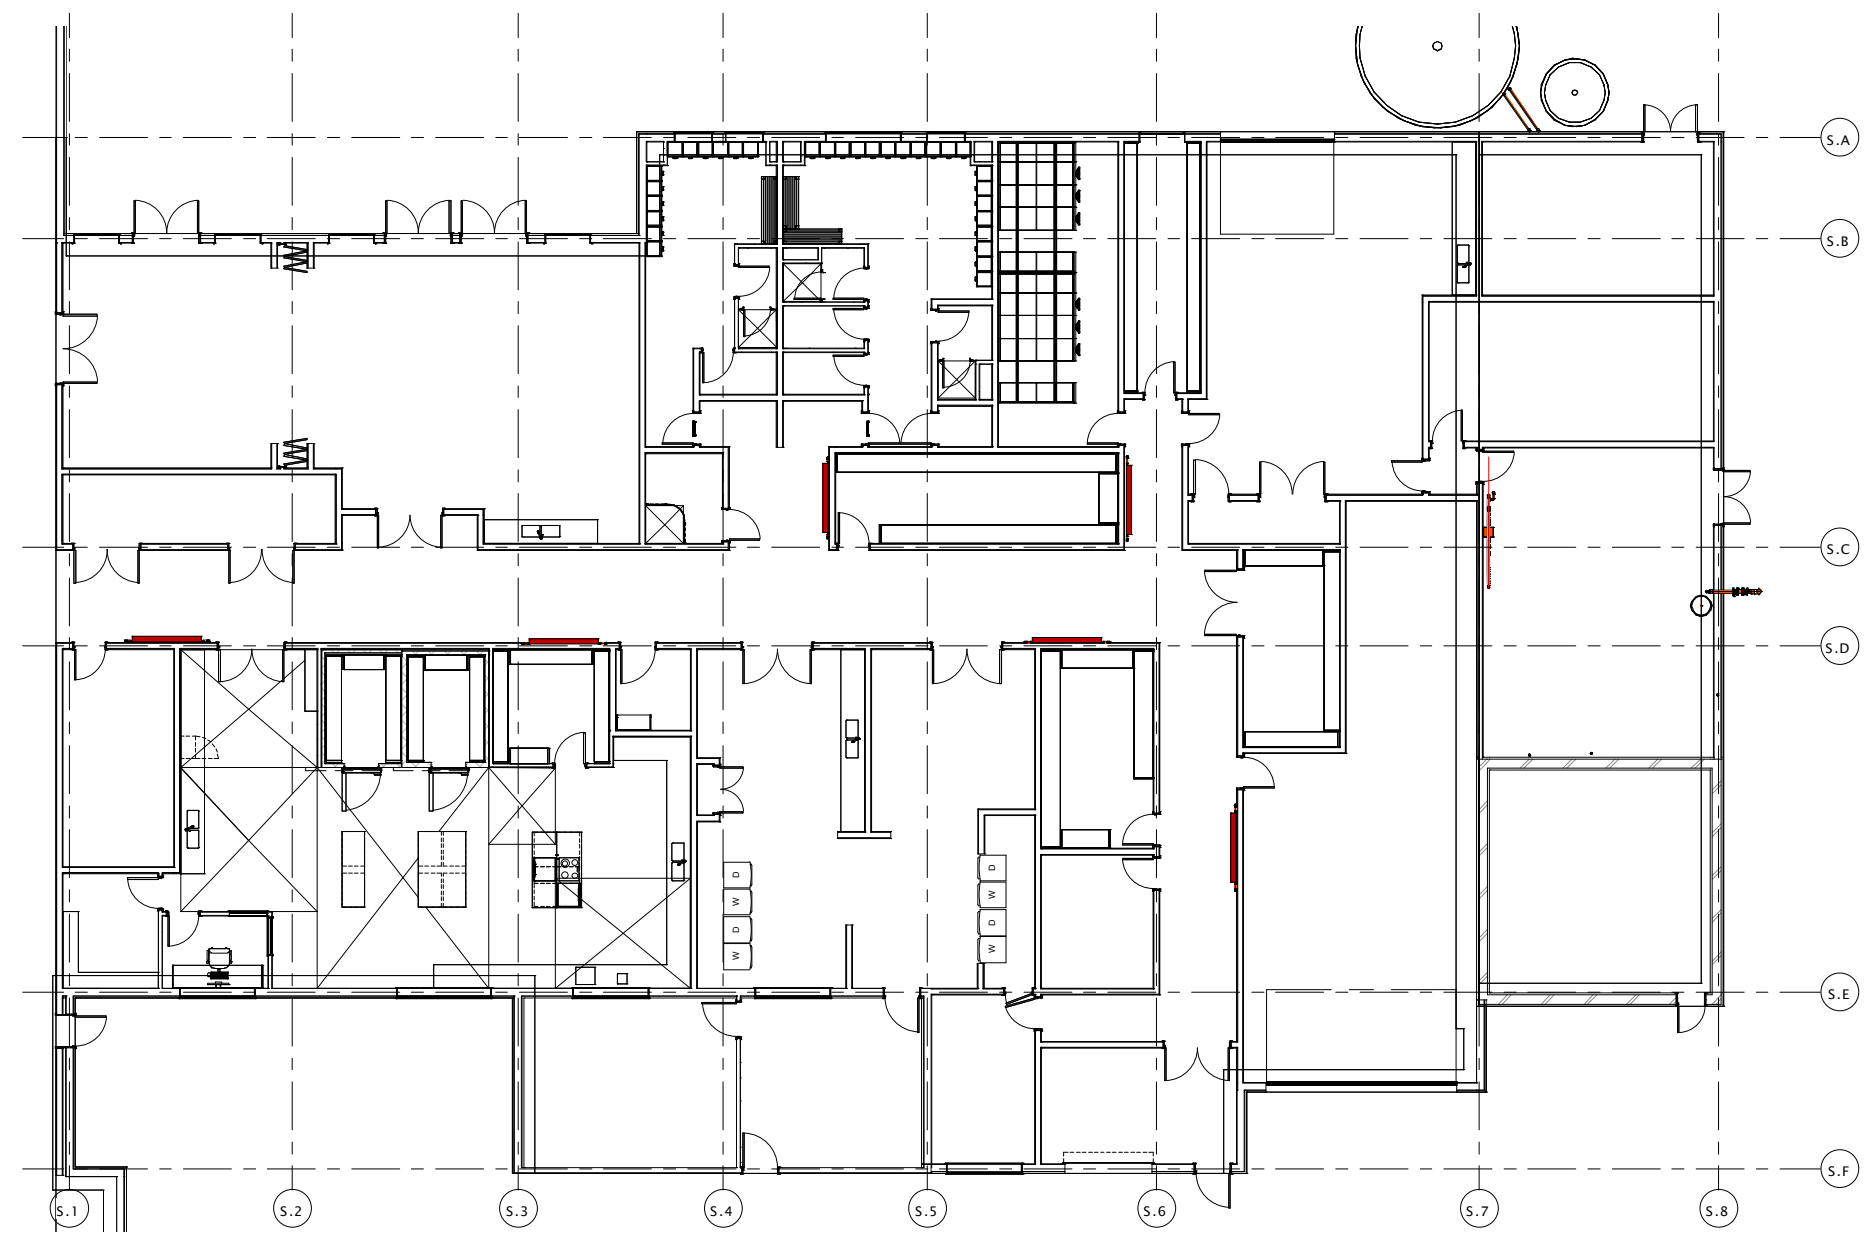

1 SERVICE WING GF Level Mechanical services
 SCALE: 1 : 100

REV	DATE	INITIAL	AMENDMENT
REVISIONS			

Concept Design

CLIENT

PROJECT

SHEET TITLE

SERVICE WING GF Level Mechanical services

DESIGN	DRAWN	ISSUE DATE
		05/04/15

SCALE AT A1 (half scale if printed at A3) 1 : 100

PROJECT No.

SHEET No. REVISION

02.04




ARCHAUS
 ARCHITECTS LIMITED


(09) 376 2579 (04) 802 5630 (03) 353 0570
 Auckland Wellington Christchurch

www.archaus.co.nz

Copyright of this document belongs to Archaus Architects Limited.
 All dimensions are in millimetres unless otherwise noted.
 Check and verify all dimensions and levels on site prior to work commencing.
 All work to comply with NZBC, NZS-3604 and Local Territorial Authority regulations.
 Drawings to be read in conjunction with all other relevant documentation.
 Do not scale off drawings.

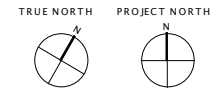

DRAFT

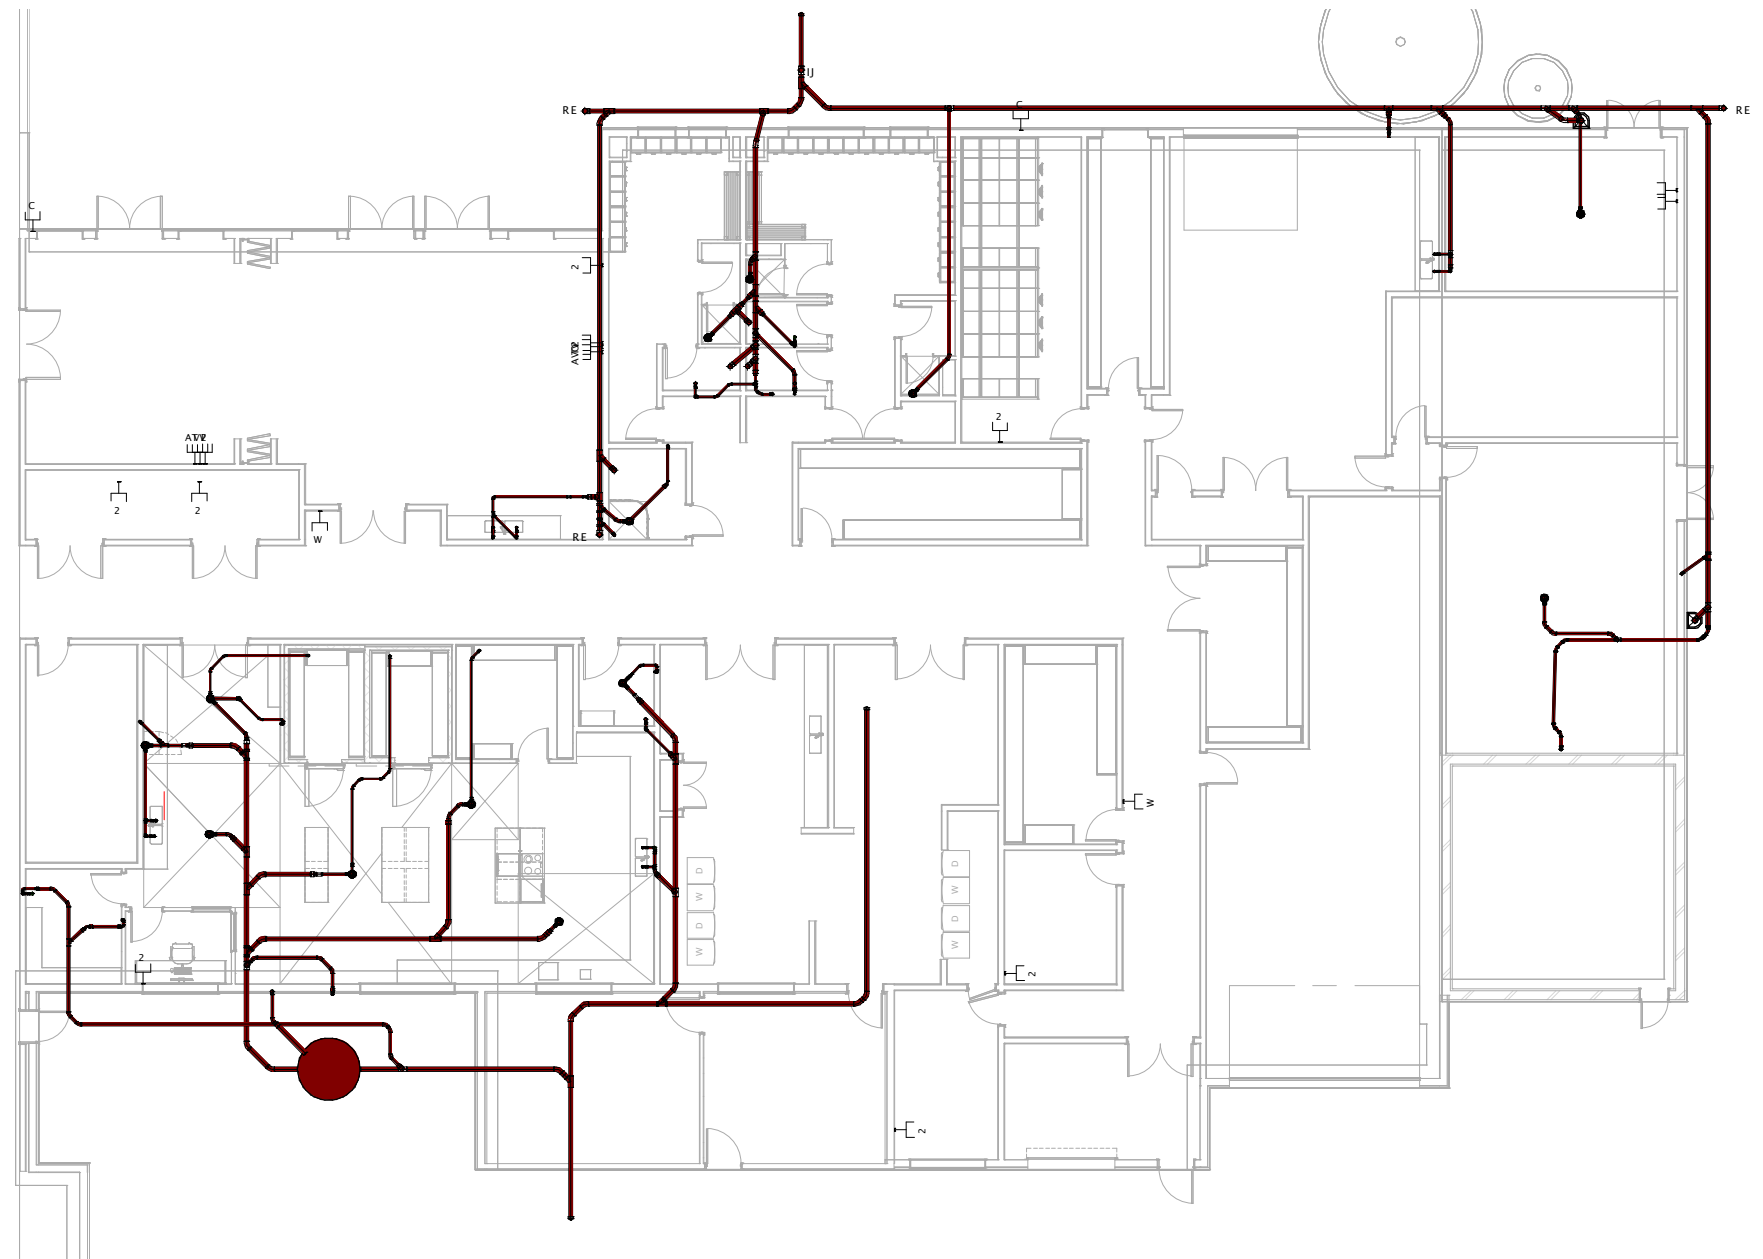

1 SERVICE WING GF Level Sanitary Services
 SCALE: 1 : 100

REV	DATE	INITIAL	AMENDMENT
REVISIONS			

Concept Design

CLIENT

PROJECT

SHEET TITLE

**SERVICE WING GF LEVEL
 Sanitary Services**

DESIGN	DRAWN	ISSUE DATE
		05 / 04 / 15

SCALE AT A1 (half scale if printed at A3) 1 : 100

PROJECT No.

SHEET No. REVISION

02.05




ARCHAUS
 ARCHITECTS LIMITED


(09) 376 2579 (04) 802 5630 (03) 353 0570
 Auckland Wellington Christchurch

www.archaus.co.nz

Copyright of this document belongs to Archaus Architects Limited.
 All dimensions are in millimetres unless otherwise noted.
 Check and verify all dimensions and levels on site prior to work commencing.
 All work to comply with NZBC, NZS-3604 and Local Territorial Authority regulations.
 Drawings to be read in conjunction with all other relevant documentation.
 Do not scale off drawings.

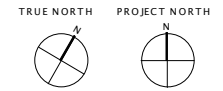

DRAFT

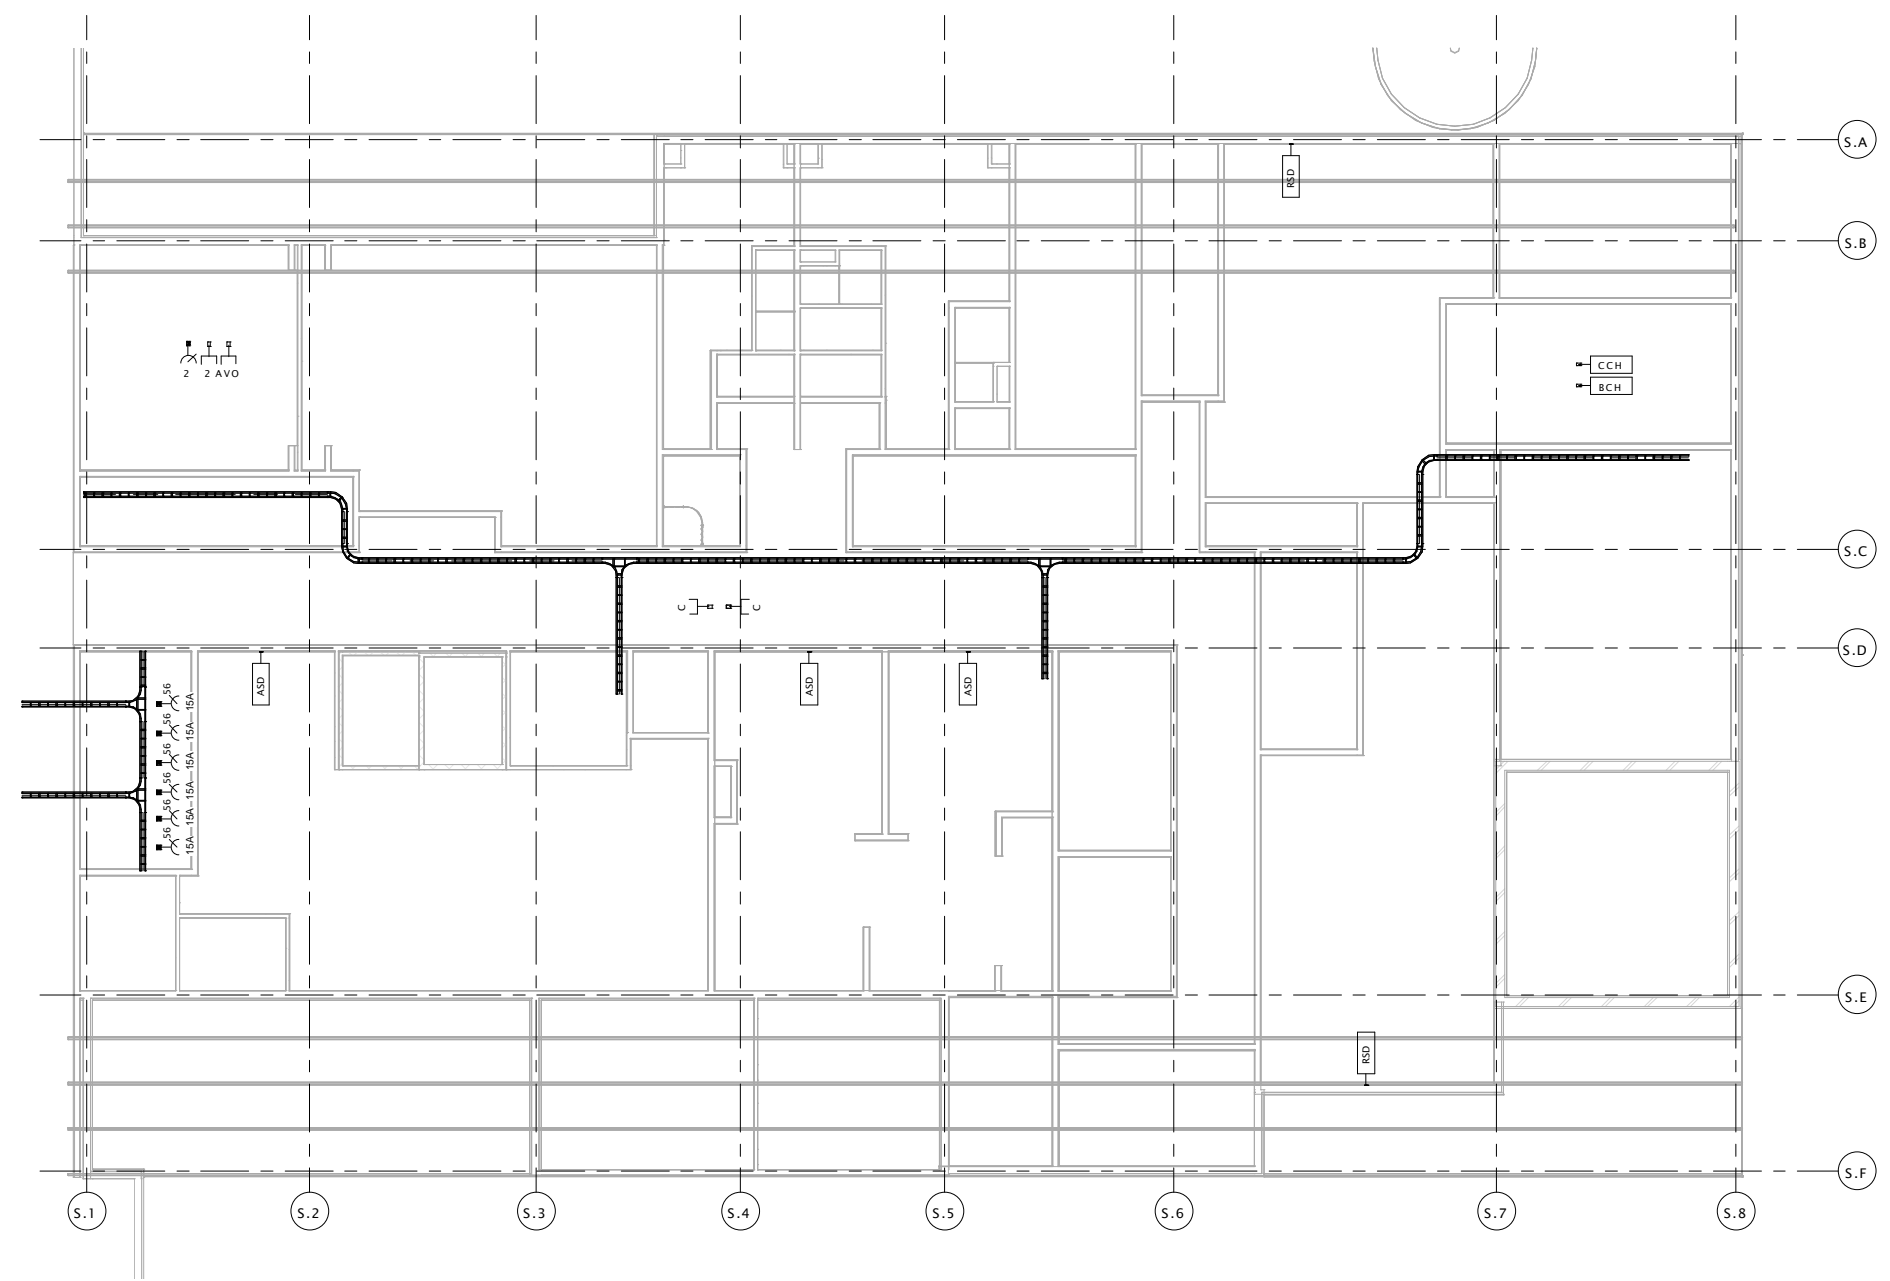

1 SERVICE WING GF Electrical Services
 SCALE: 1 : 100

REV	DATE	INITIAL	AMENDMENT
REVISIONS			

Concept Design

CLIENT

PROJECT

SHEET TITLE

**SERVICE WING GH
 Electrical Services**

DESIGN	DRAWN	ISSUE DATE
		05/04/15

SCALE AT A1 (half scale if printed at A3) 1 : 100

PROJECT No.

SHEET No. REVISION

02.06




ARCHAUS
 ARCHITECTS LIMITED


(09) 376 2579 (04) 802 5630 (03) 353 0570
 Auckland Wellington Christchurch

www.archaus.co.nz

Copyright of this document belongs to Archaus Architects Limited.
 All dimensions are in millimetres unless otherwise noted.
 Check and verify all dimensions and levels on site prior to work commencing.
 All work to comply with NZBC, NZS-3604 and Local Territorial Authority regulations.
 Drawings to be read in conjunction with all other relevant documentation.
 Do not scale off drawings.

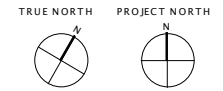

DRAFT

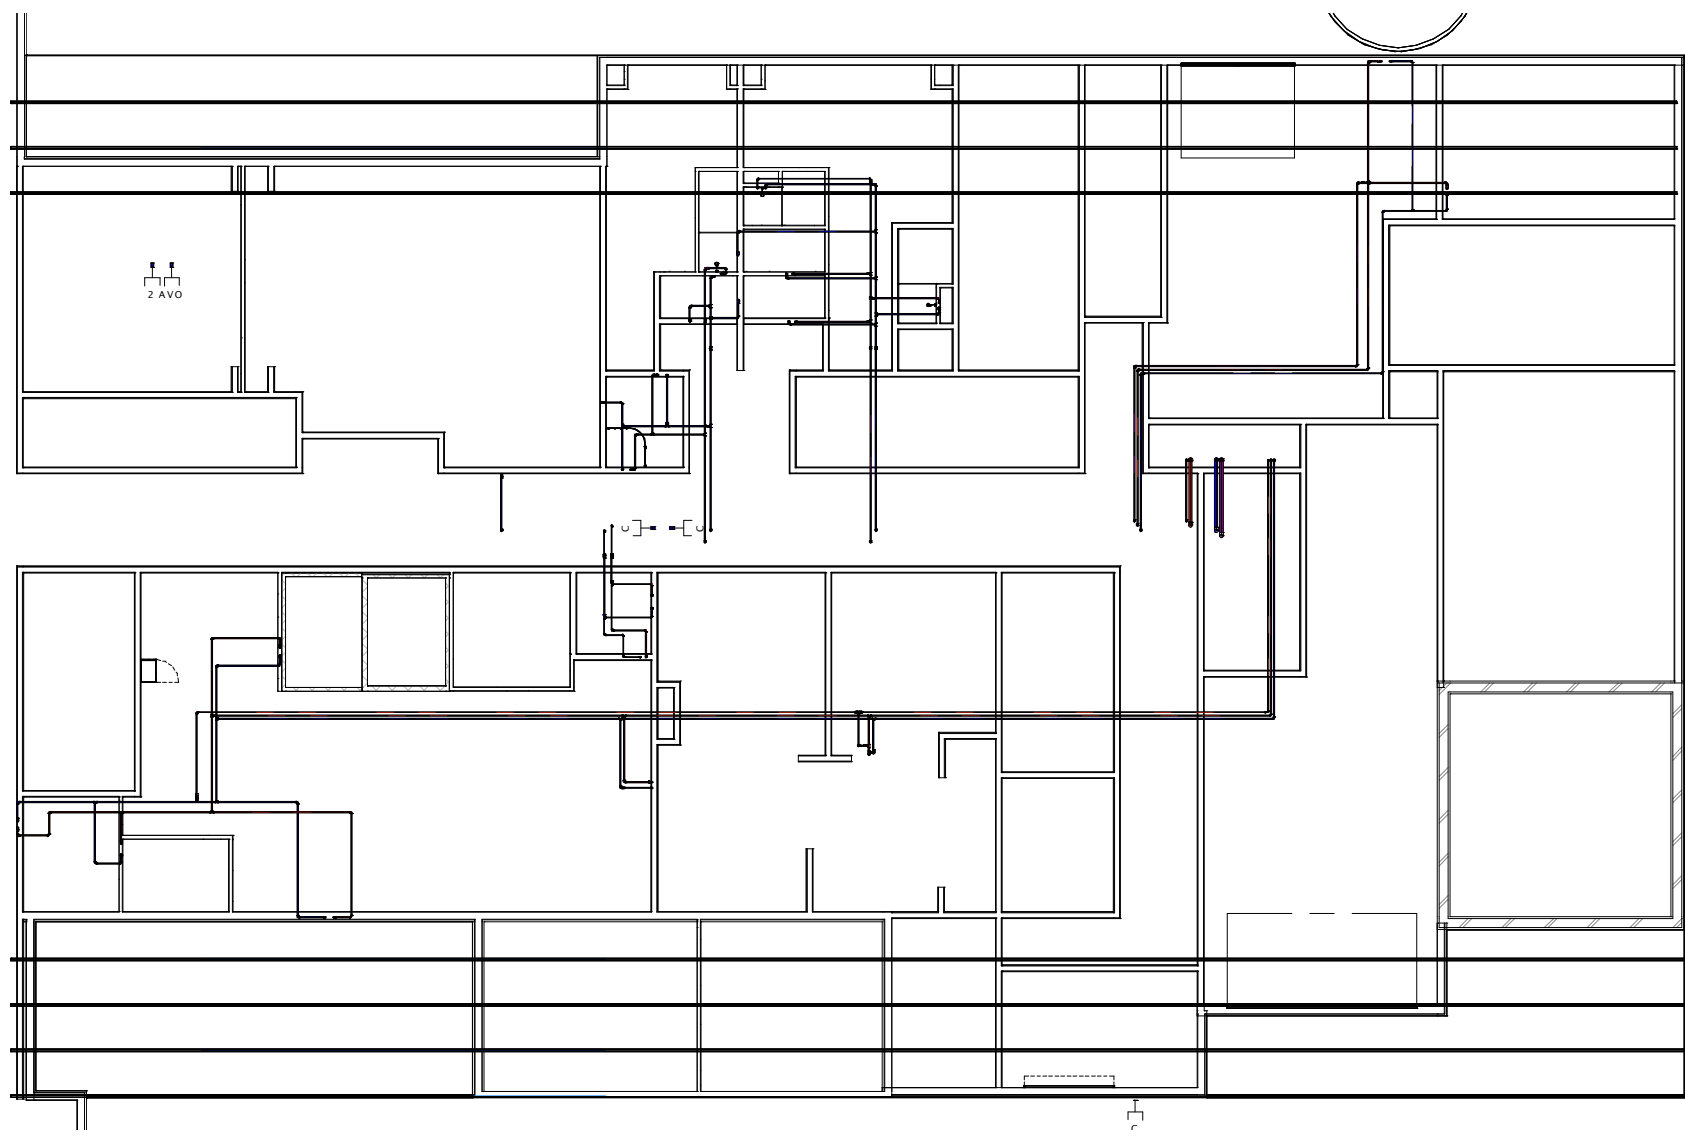

1 SERVICE WING GF Level Hot and Cold water service
 SCALE: 1 : 100

REV	DATE	INITIAL	AMENDMENT
REVISIONS			

Concept Design

CLIENT
 PROJECT

SHEET TITLE
**SERVICE WING GF Level
 Hot and Cold Water
 service**

DESIGN DRAWN ISSUE DATE
 05/04/15


SCALE AT A1 (half scale if printed at A3) 1 : 100

PROJECT No.


SHEET No. REVISION
02.07

ARCHAUS
 ARCHITECTS LIMITED
 (09) 376 2579 (04) 802 5630 (03) 353 0570
 Auckland Wellington Christchurch
 www.archaus.co.nz

Copyright of this document belongs to Archaus Architects Limited.
 All dimensions are in millimetres unless otherwise noted.
 Check and verify all dimensions and levels on site prior to work commencing.
 All work to comply with NZBC, NZS-3604 and Local Territorial Authority regulations.
 Drawings to be read in conjunction with all other relevant documentation.
 Do not scale off drawings.

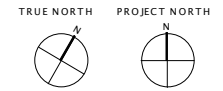

DRAFT

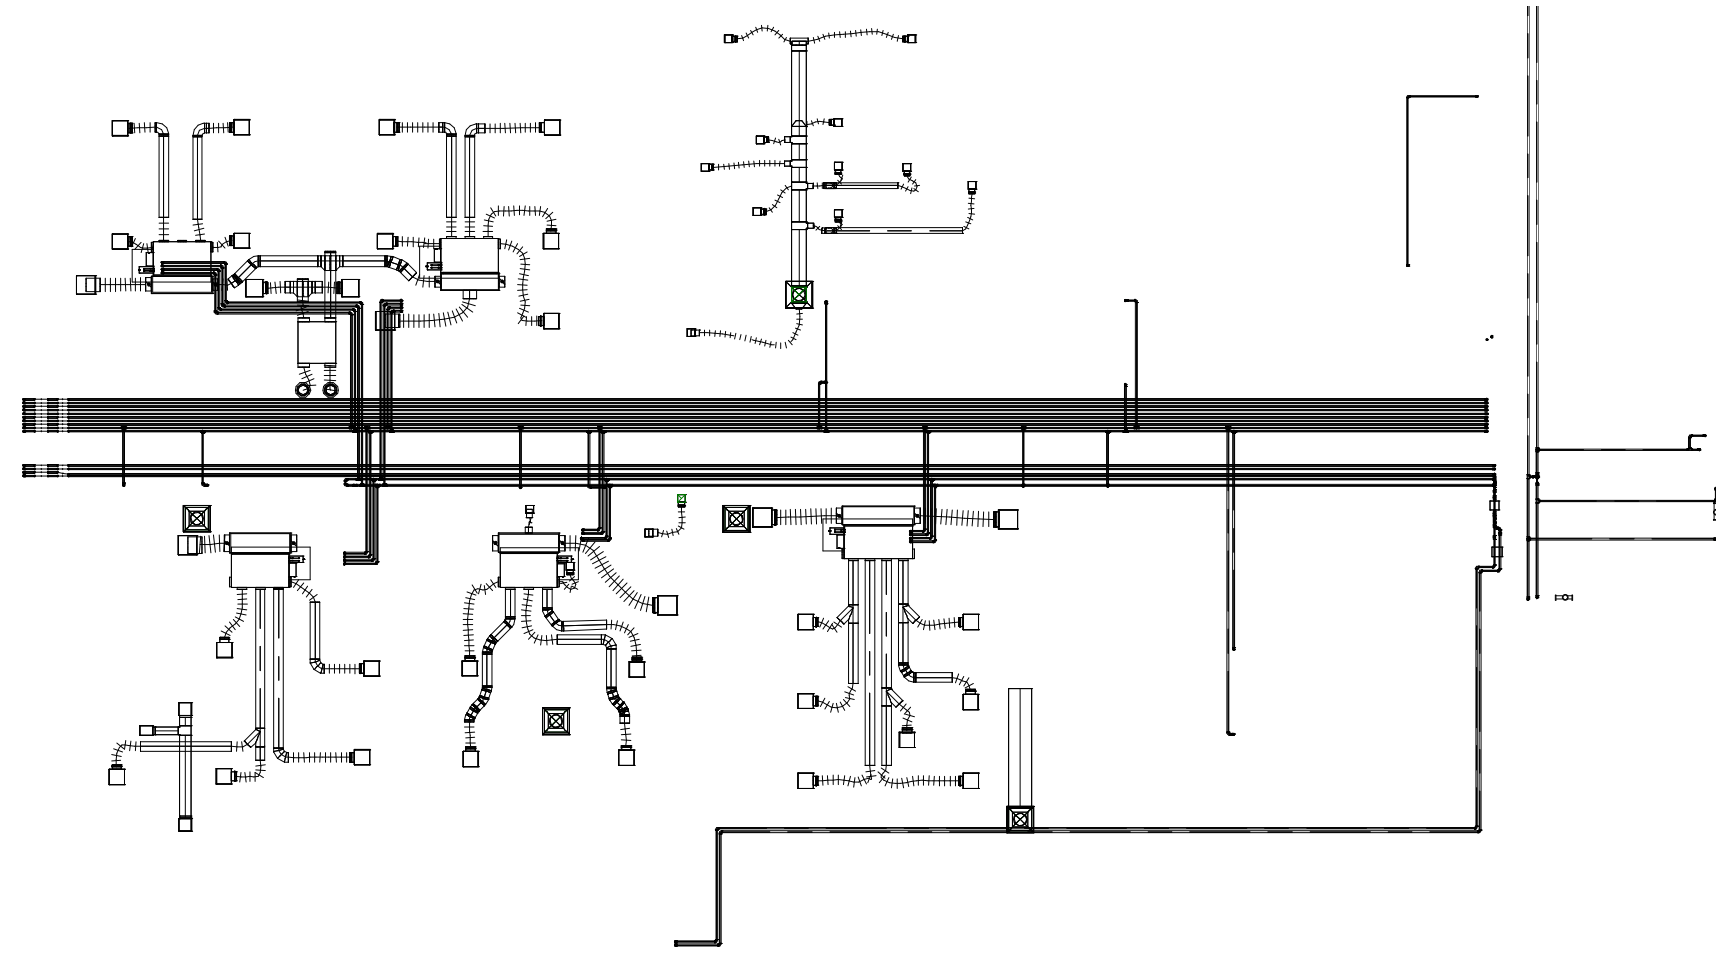

1 SERVICE WING GF Level Mechanical Services
 SCALE: 1 : 100

REV	DATE	INITIAL	AMENDMENT
REVISIONS			

Concept Design

CLIENT

PROJECT

SHEET TITLE

**SERVICE WING GF Level
 Mechanical services**

DESIGN	DRAWN	ISSUE DATE
		05/04/15

SCALE AT A1 (half scale if printed at A3) 1 : 100

PROJECT No.

SHEET No. REVISION

02.08




ARCHAUS
 ARCHITECTS LIMITED

(09) 376 2579 (04) 802 5630 (03) 353 0570
 Auckland Wellington Christchurch


www.archaus.co.nz

Copyright of this document belongs to Archaus Architects Limited.
 All dimensions are in millimetres unless otherwise noted.
 Check and verify all dimensions and levels on site prior to work commencing.
 All work to comply with NZBC, NZS-3604 and Local Territorial Authority regulations.
 Drawings to be read in conjunction with all other relevant documentation.
 Do not scale off drawings.

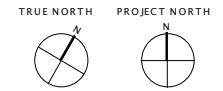

DRAFT

20

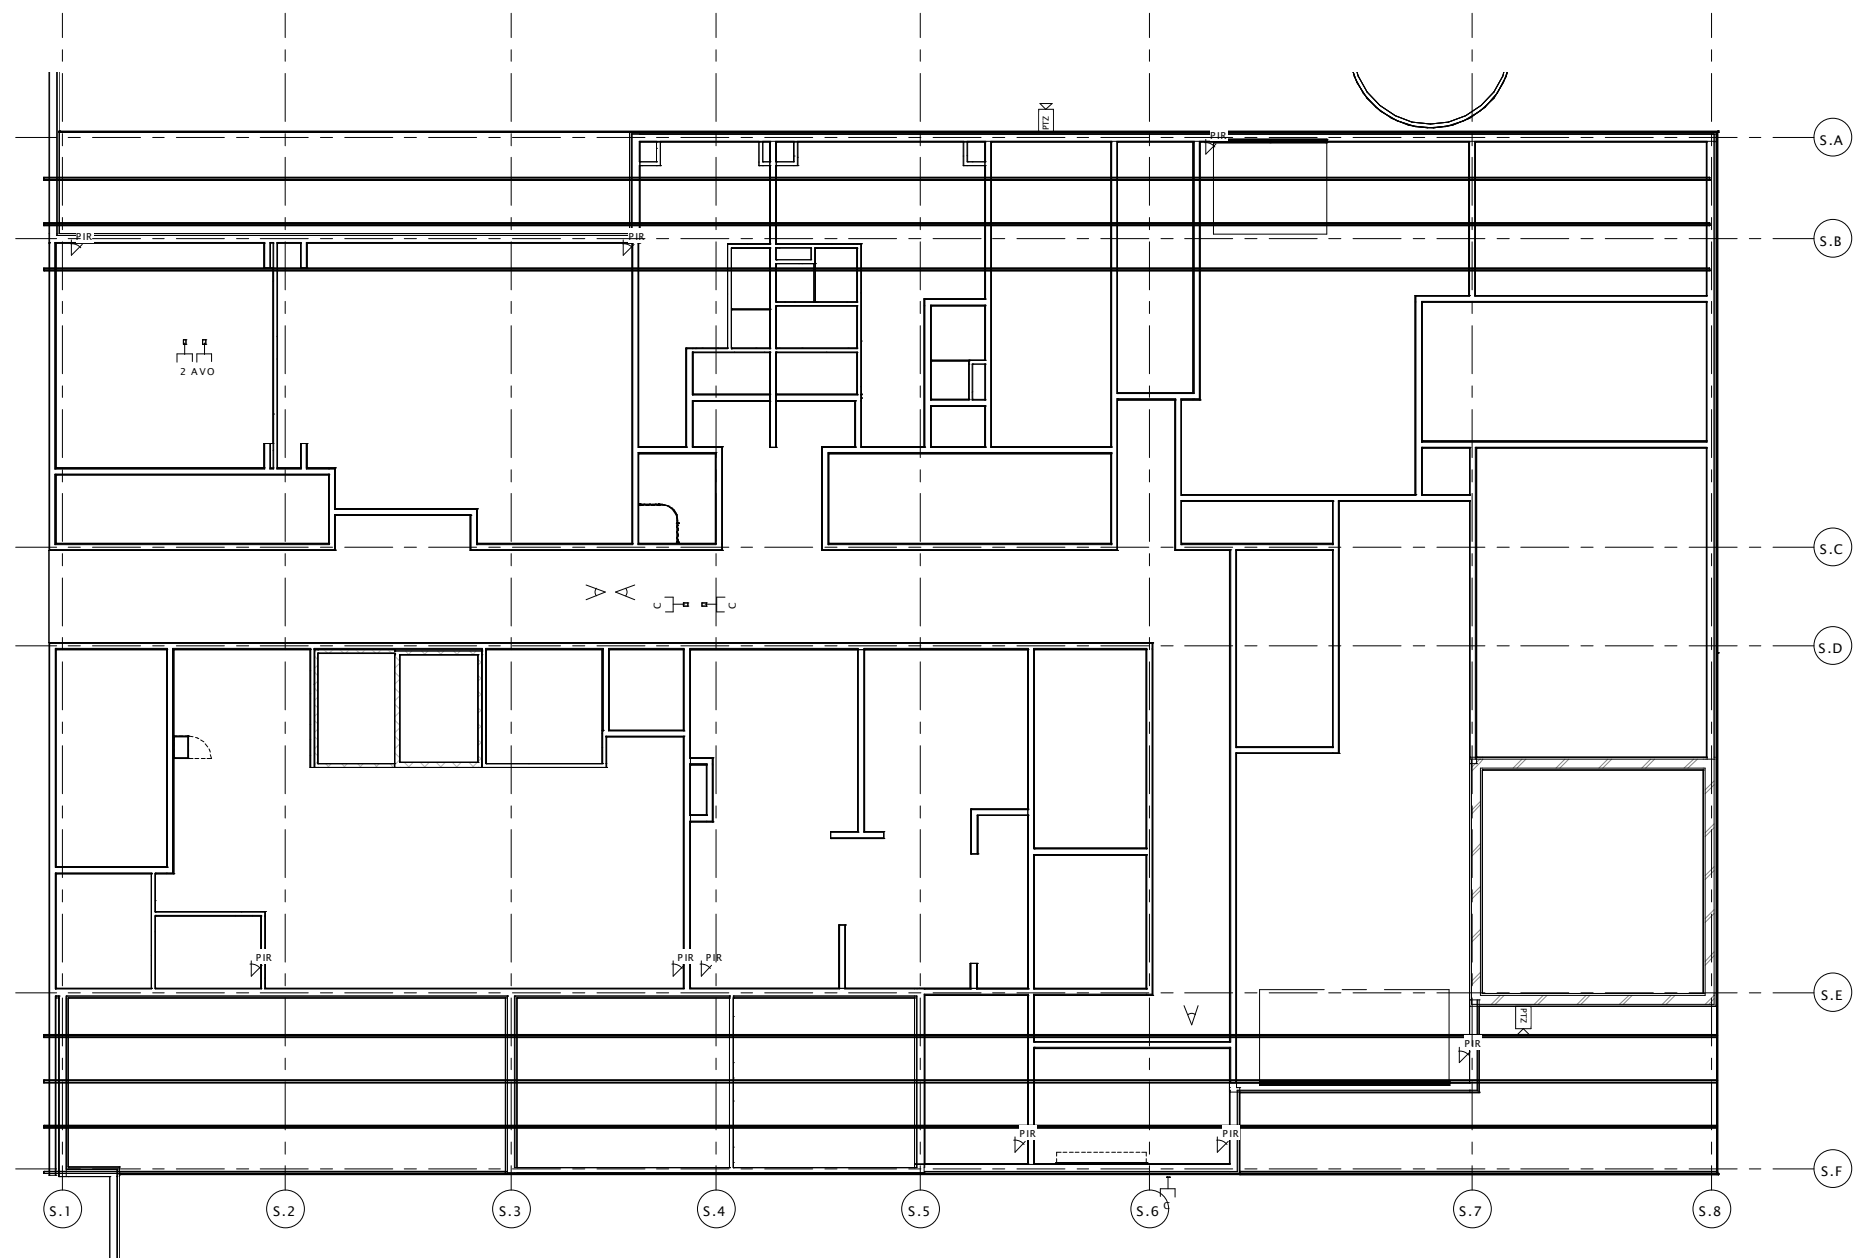

1 SERVICE WING GF Level Security
 SCALE: 1 : 100

REV	DATE	INITIAL	AMENDMENT
REVISIONS			

Concept Design

CLIENT
 PROJECT

SHEET TITLE
SERVICE WING GF Level Security

DESIGN	DRAWN	ISSUE DATE
		05/04/15

SCALE AT A1 (half scale if printed at A3)
 1 : 100

PROJECT No.

SHEET No. REVISION

02.09




ARCHAUS
 ARCHITECTS LIMITED


(09) 376 2579 (04) 802 5630 (03) 353 0570
 Auckland Wellington Christchurch

www.archaus.co.nz

Copyright of this document belongs to Archaus Architects Limited.
 All dimensions are in millimetres unless otherwise noted.
 Check and verify all dimensions and levels on site prior to work commencing.
 All work to comply with NZBC, NZS-3604 and Local Territorial Authority regulations.
 Drawings to be read in conjunction with all other relevant documentation.
 Do not scale off drawings.

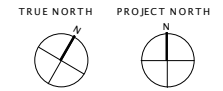

DRAFT

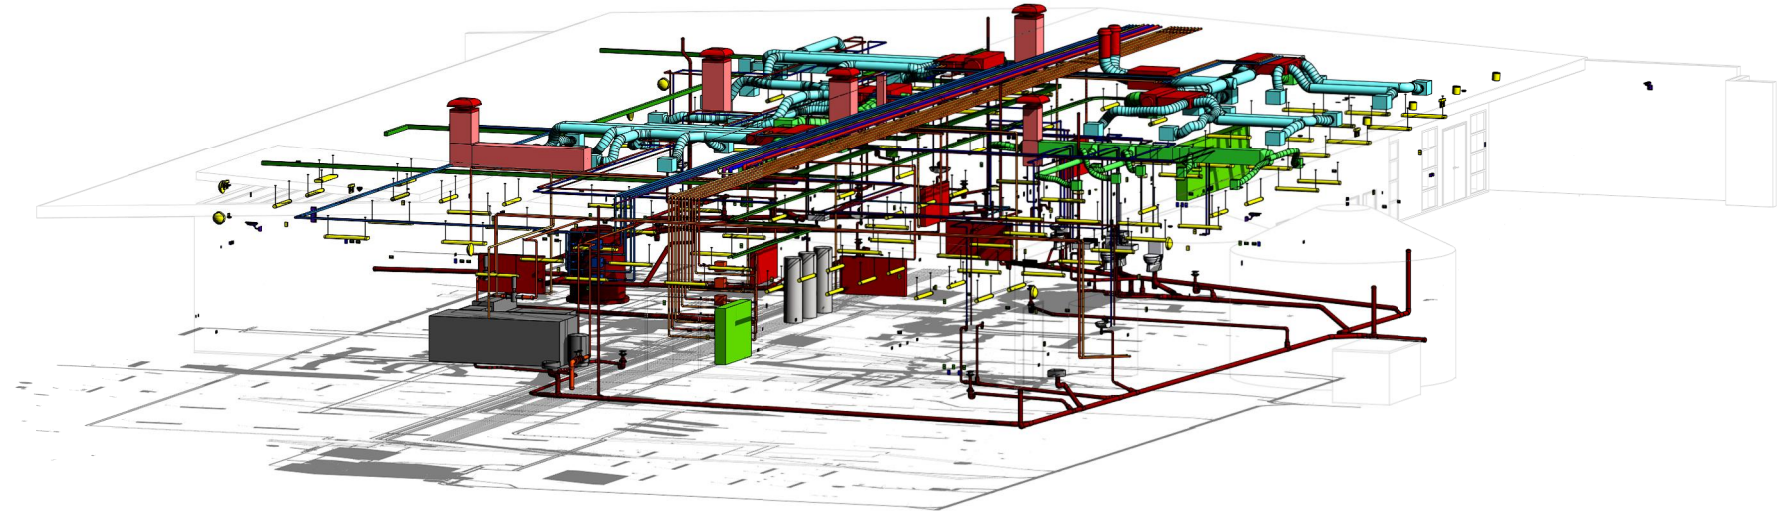

1 COORDINATION 3D - Service wing
 SCALE:

REV	DATE	INITIAL	AMENDMENT
REVISIONS			

Concept Design

CLIENT

PROJECT

SHEET TITLE
3D View Complete services


DESIGN	DRAWN	ISSUE DATE
		05/04/15

SCALE AT A1 (half scale if printed at A3)

PROJECT No.

SHEET No. REVISION

02.10

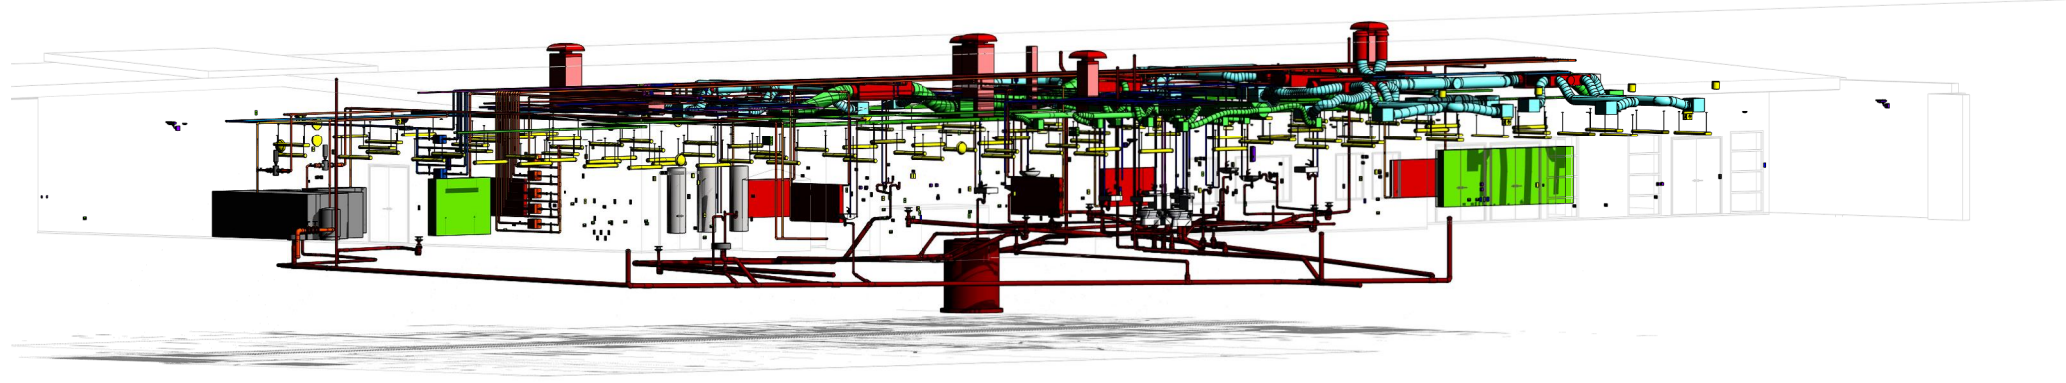

2 COORDINATION 3D - Service wing Copy 1
 SCALE:

ARCHAUS
 ARCHITECTS LIMITED
 (09) 376 2579 (04) 802 5630 (03) 353 0570
 Auckland Wellington Christchurch
 www.archaus.co.nz