



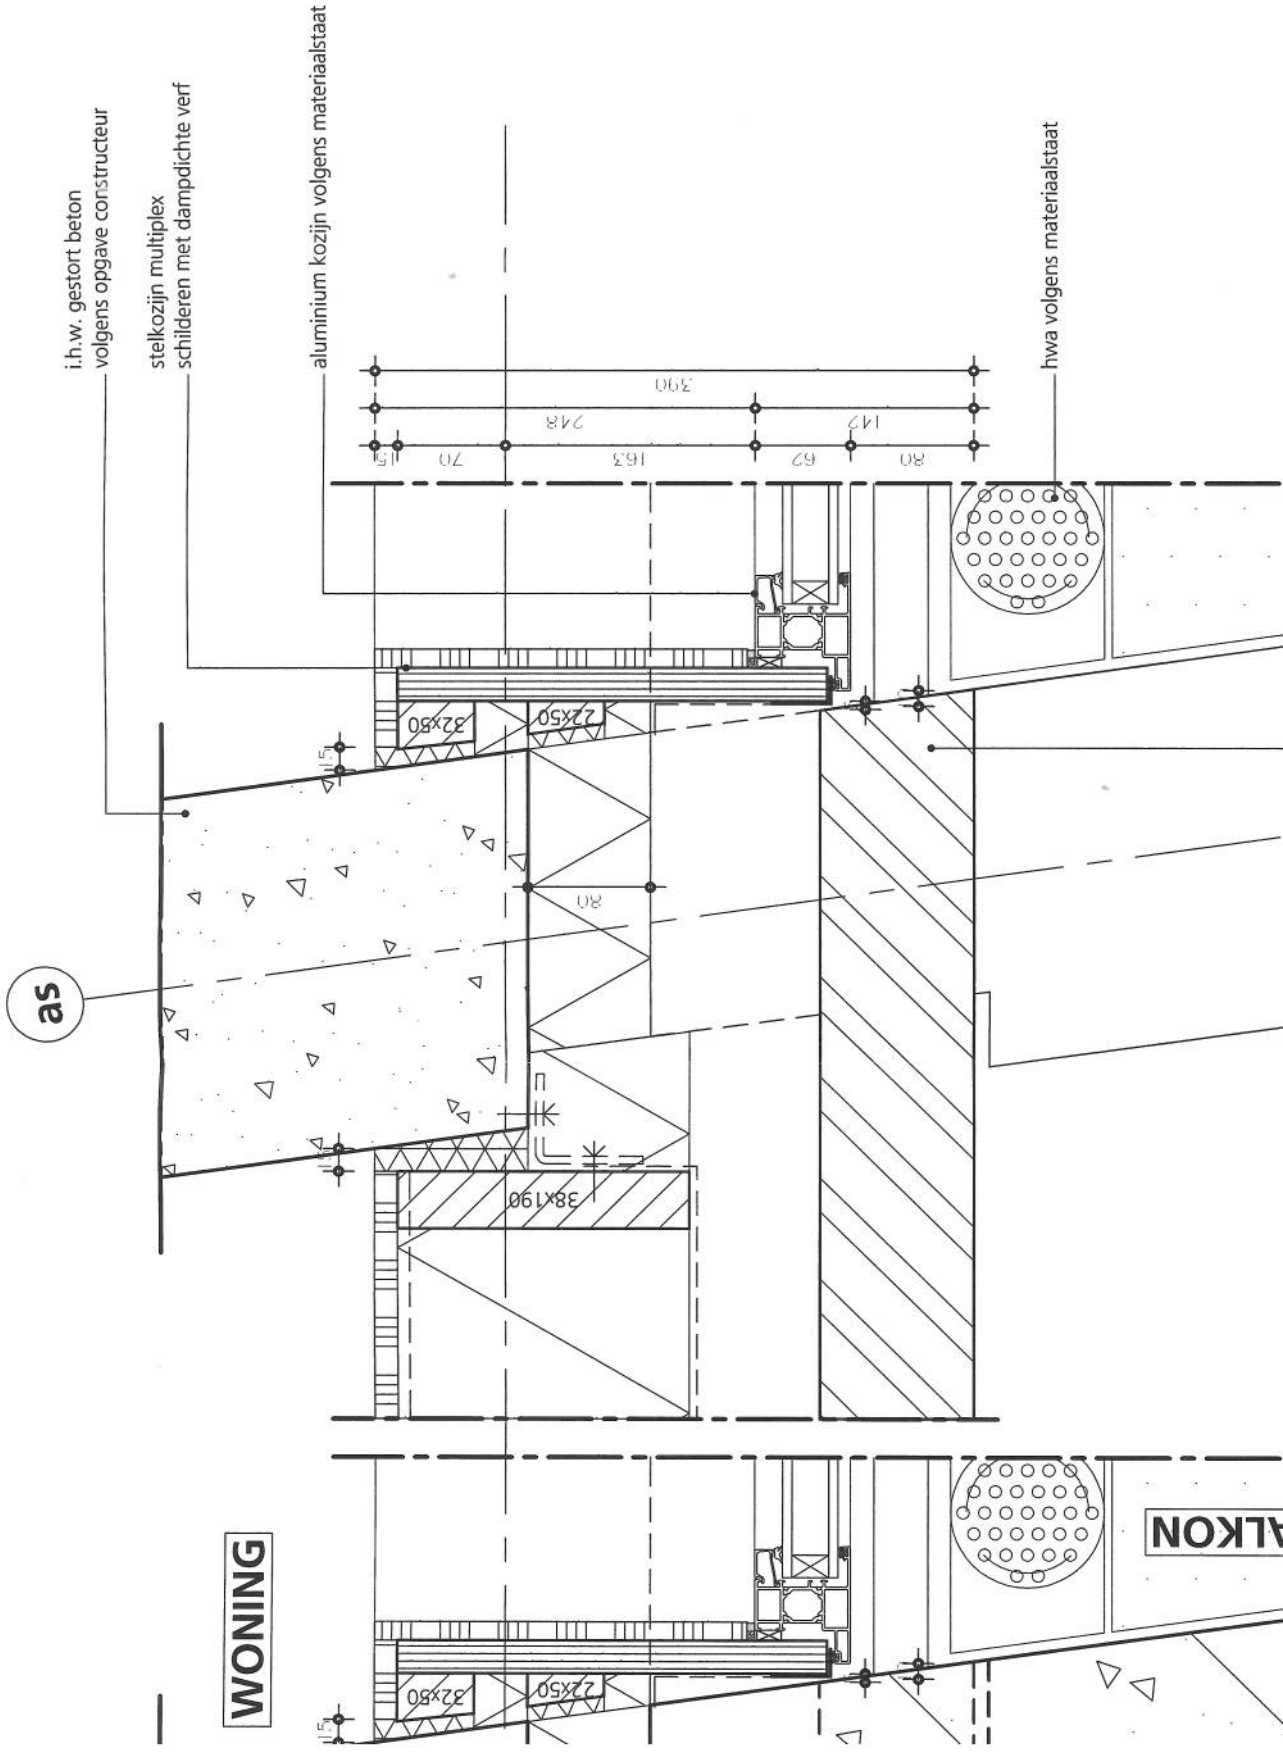

# 122b

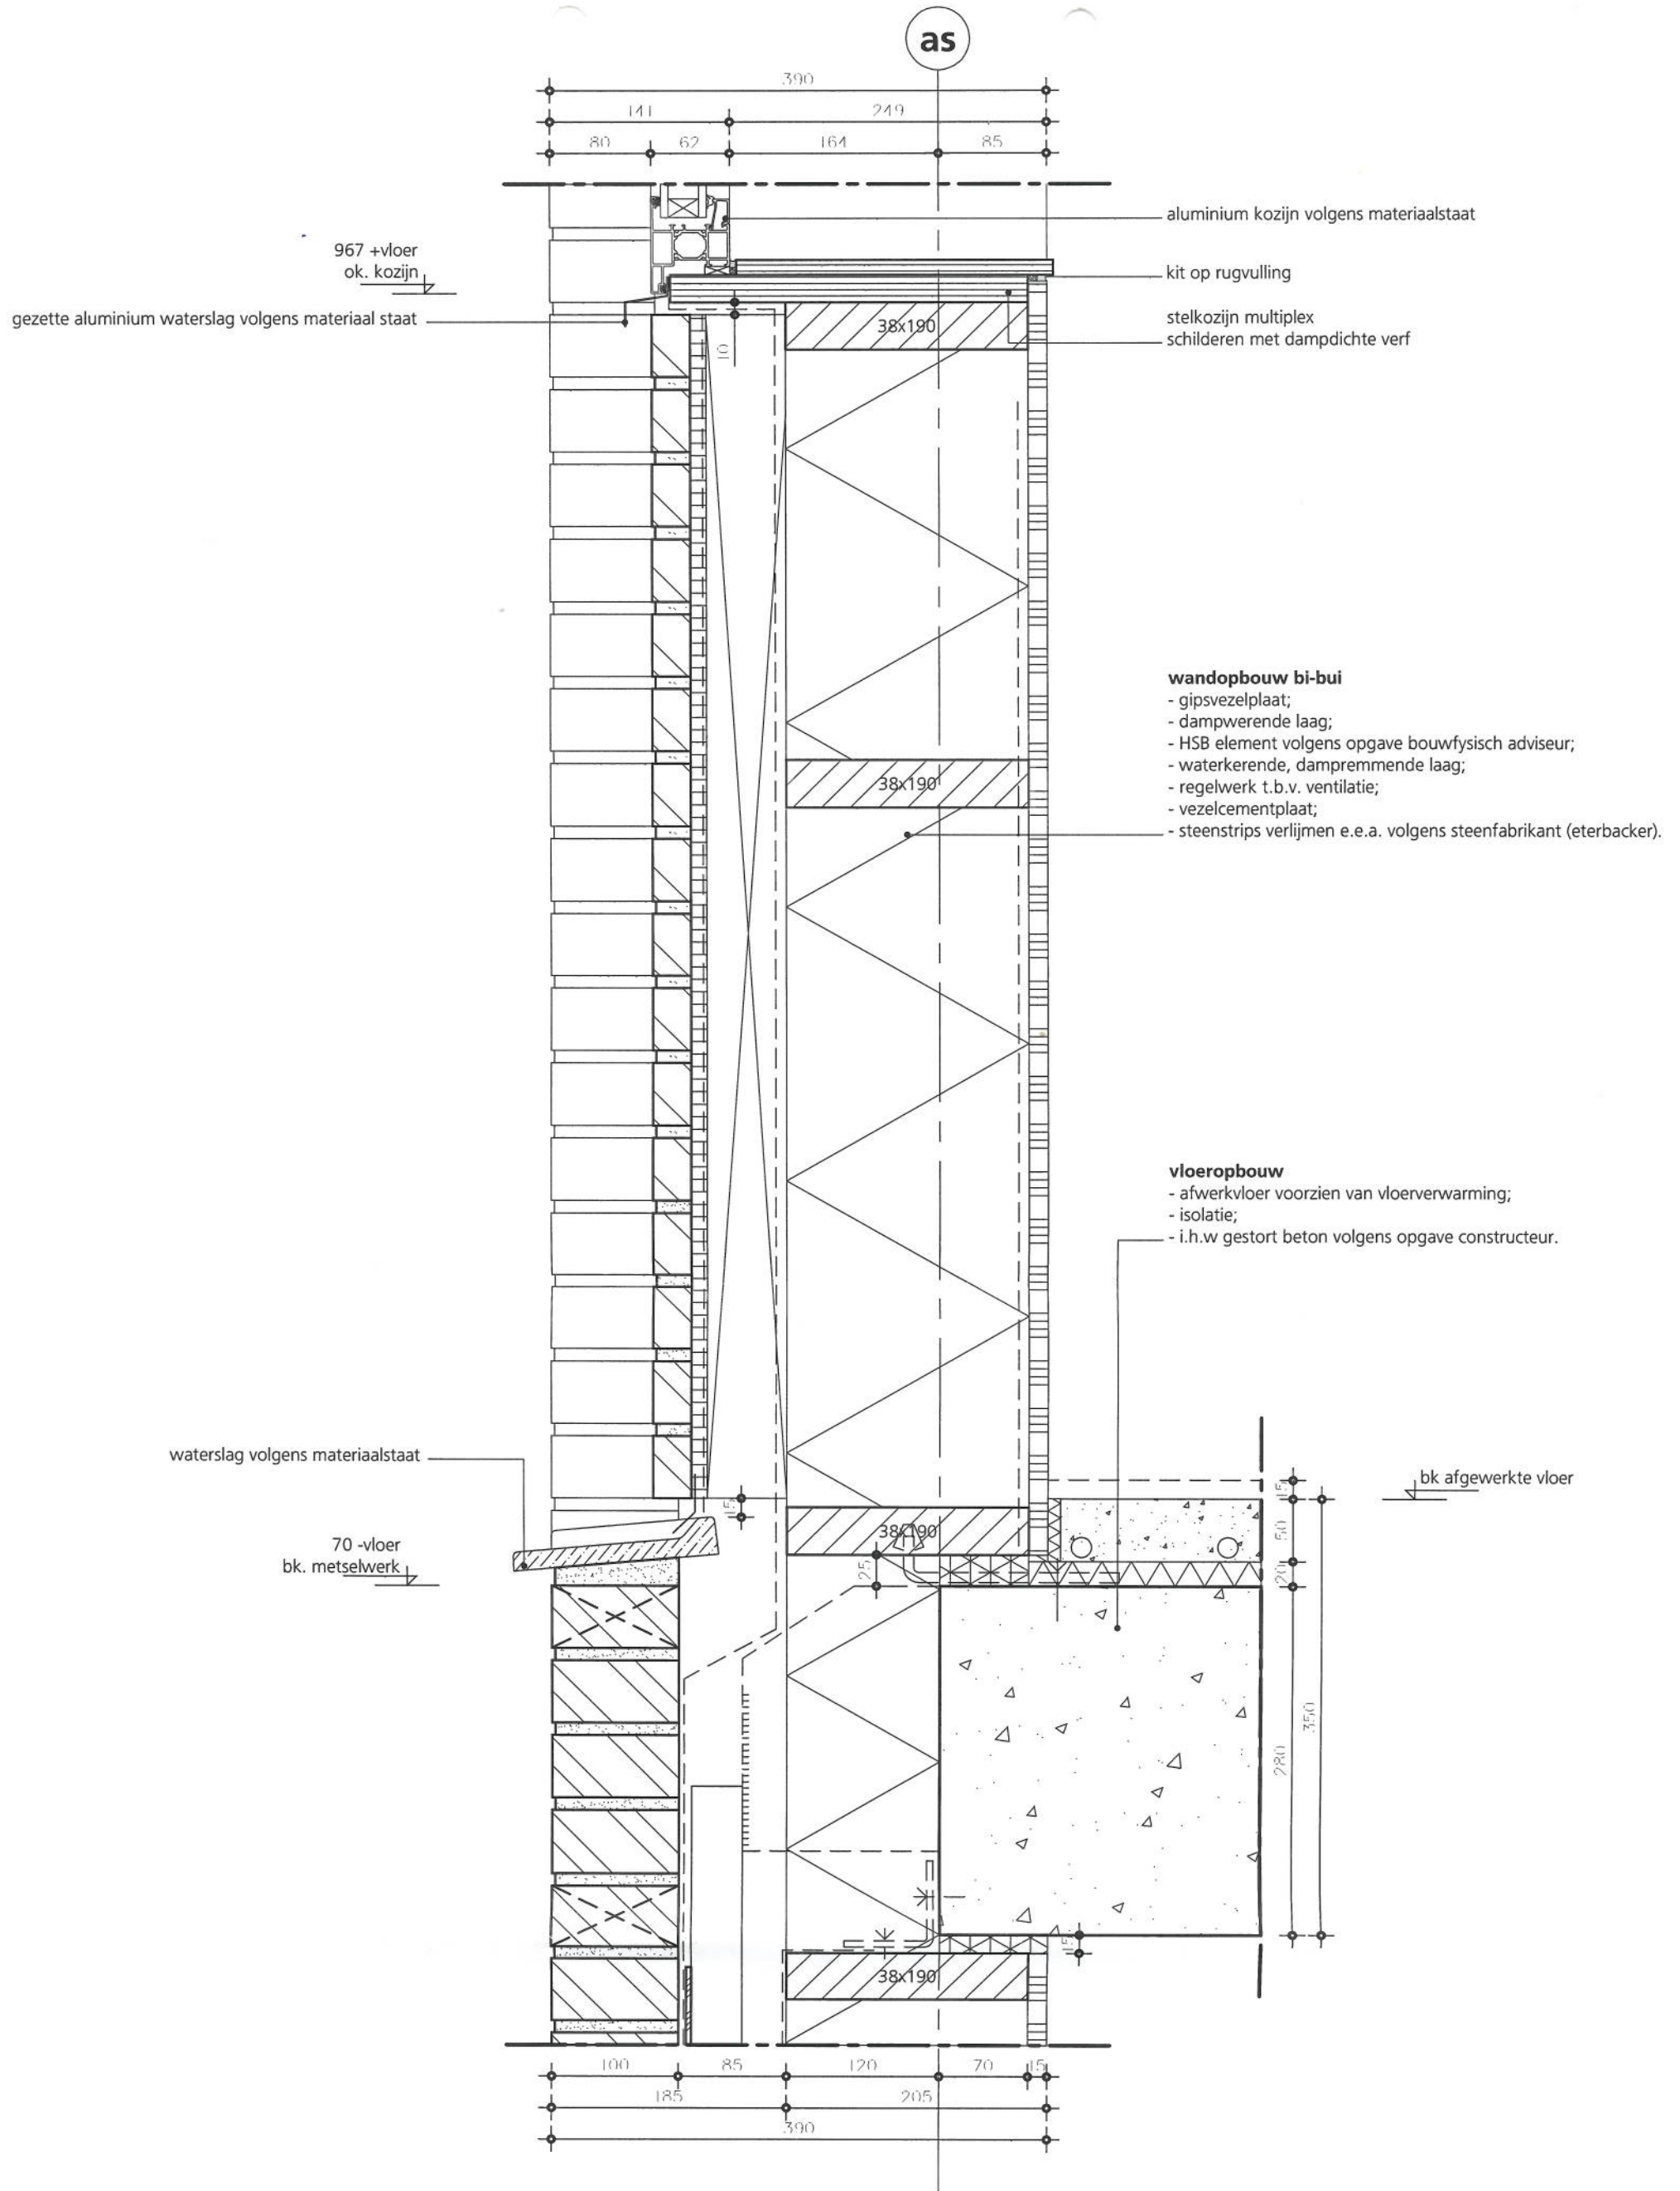

ecten arons en gelauff archite  
auff architecten arons en gela  
s en gelauff architecten arons



gedempt hamerkanaal 92  
 1021 kx amsterdam  
 t (020) 423 55 30  
 f (020) 423 05 24  
 www.aronsengelauff.nl

werk / datum  
**103/05-10.2010**  
 detail

**arons en gelauff architecten**

